


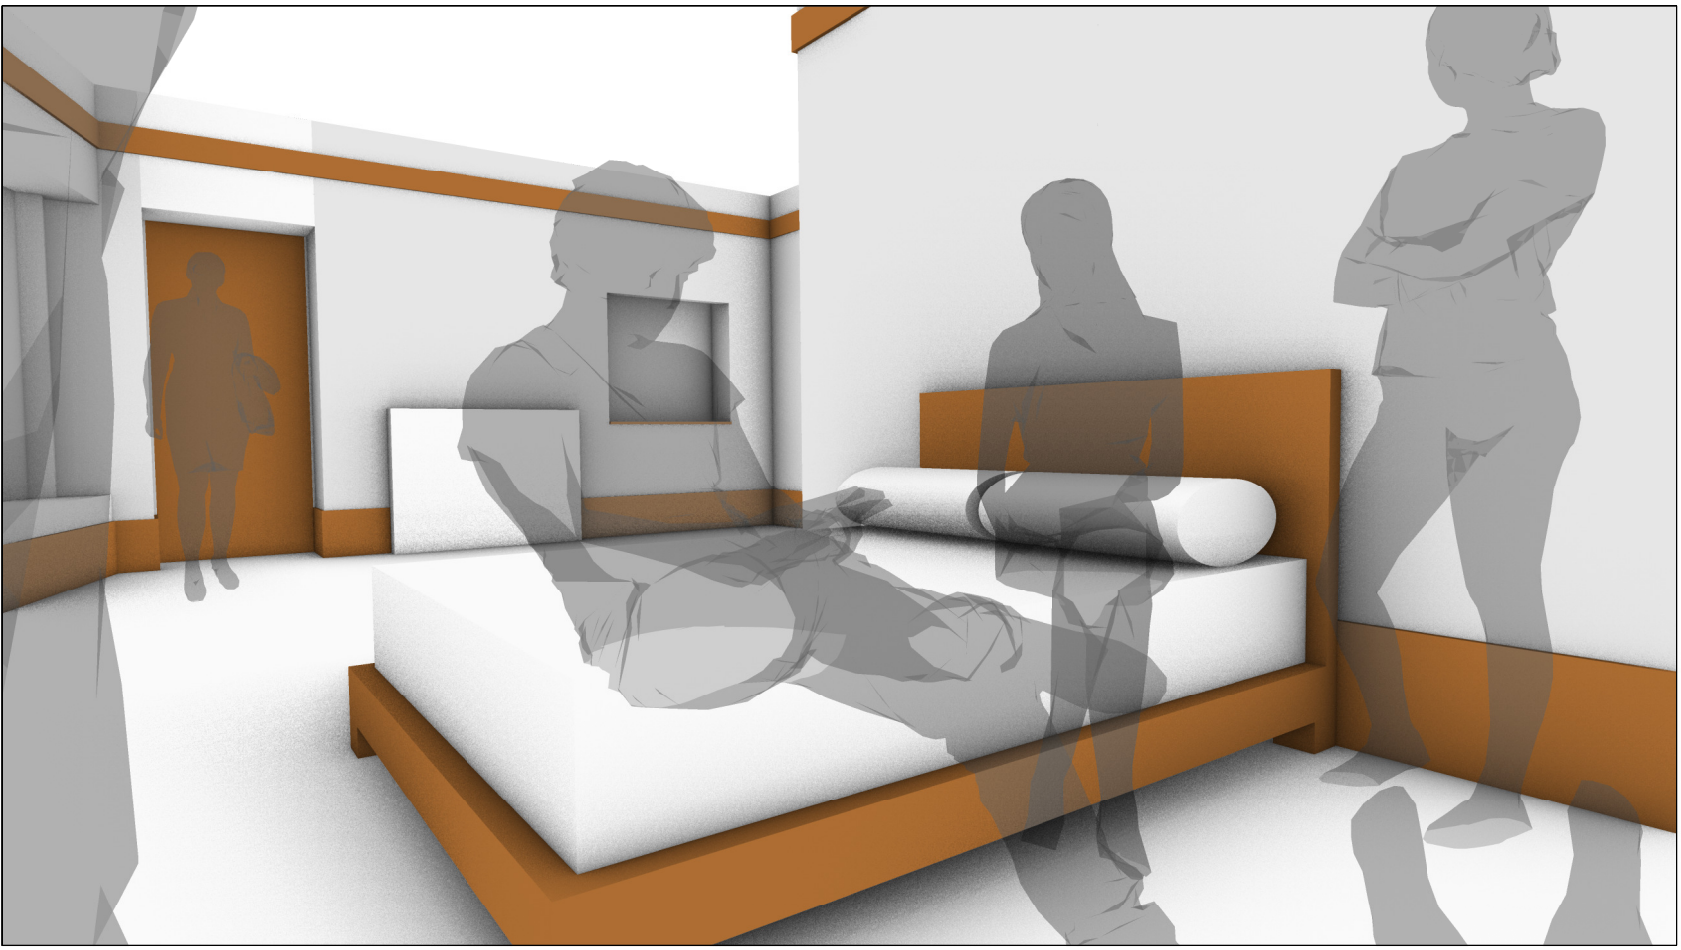
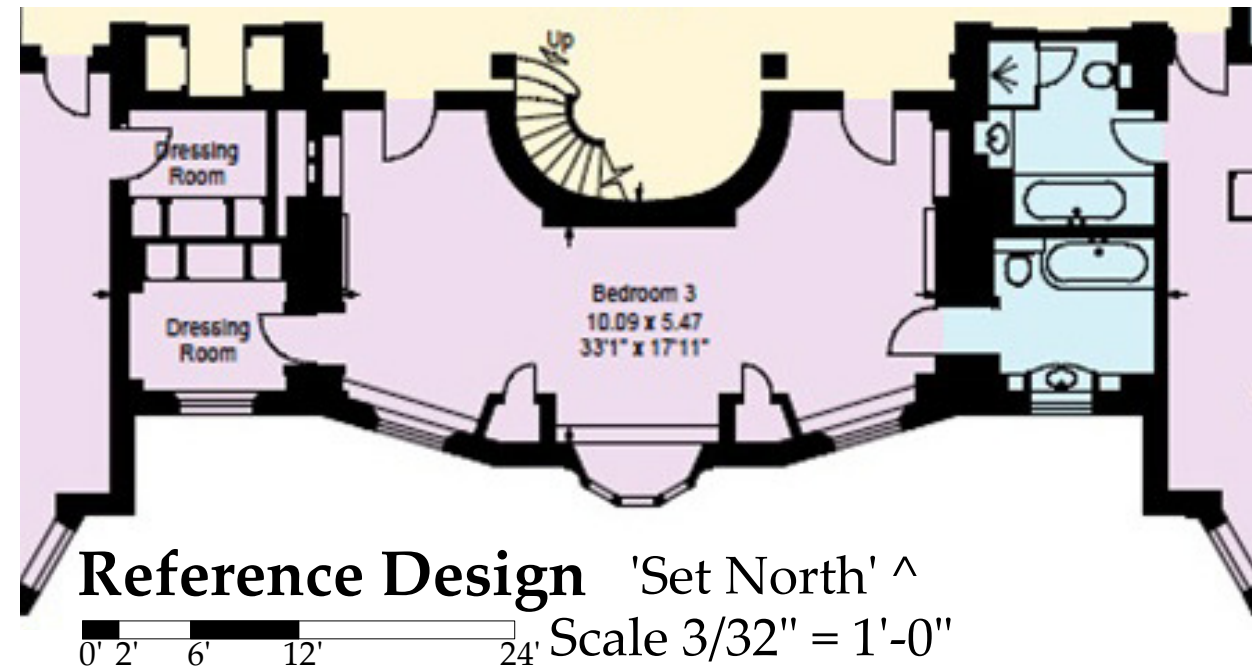


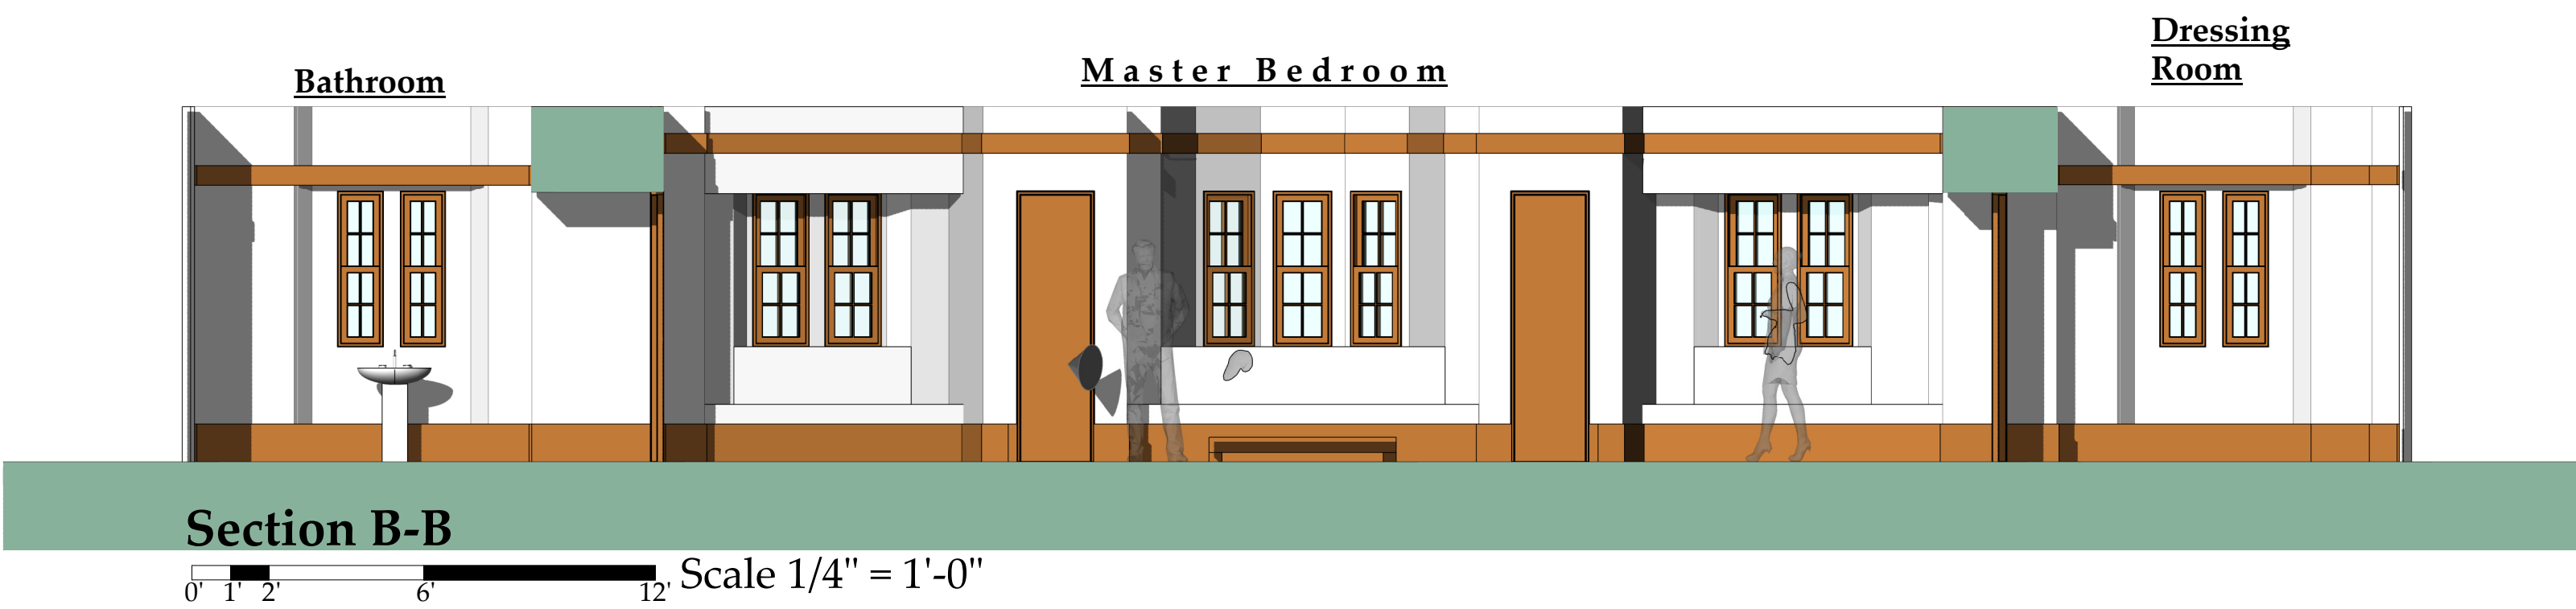



Camera 1 24mm Master Bedroom from ESE

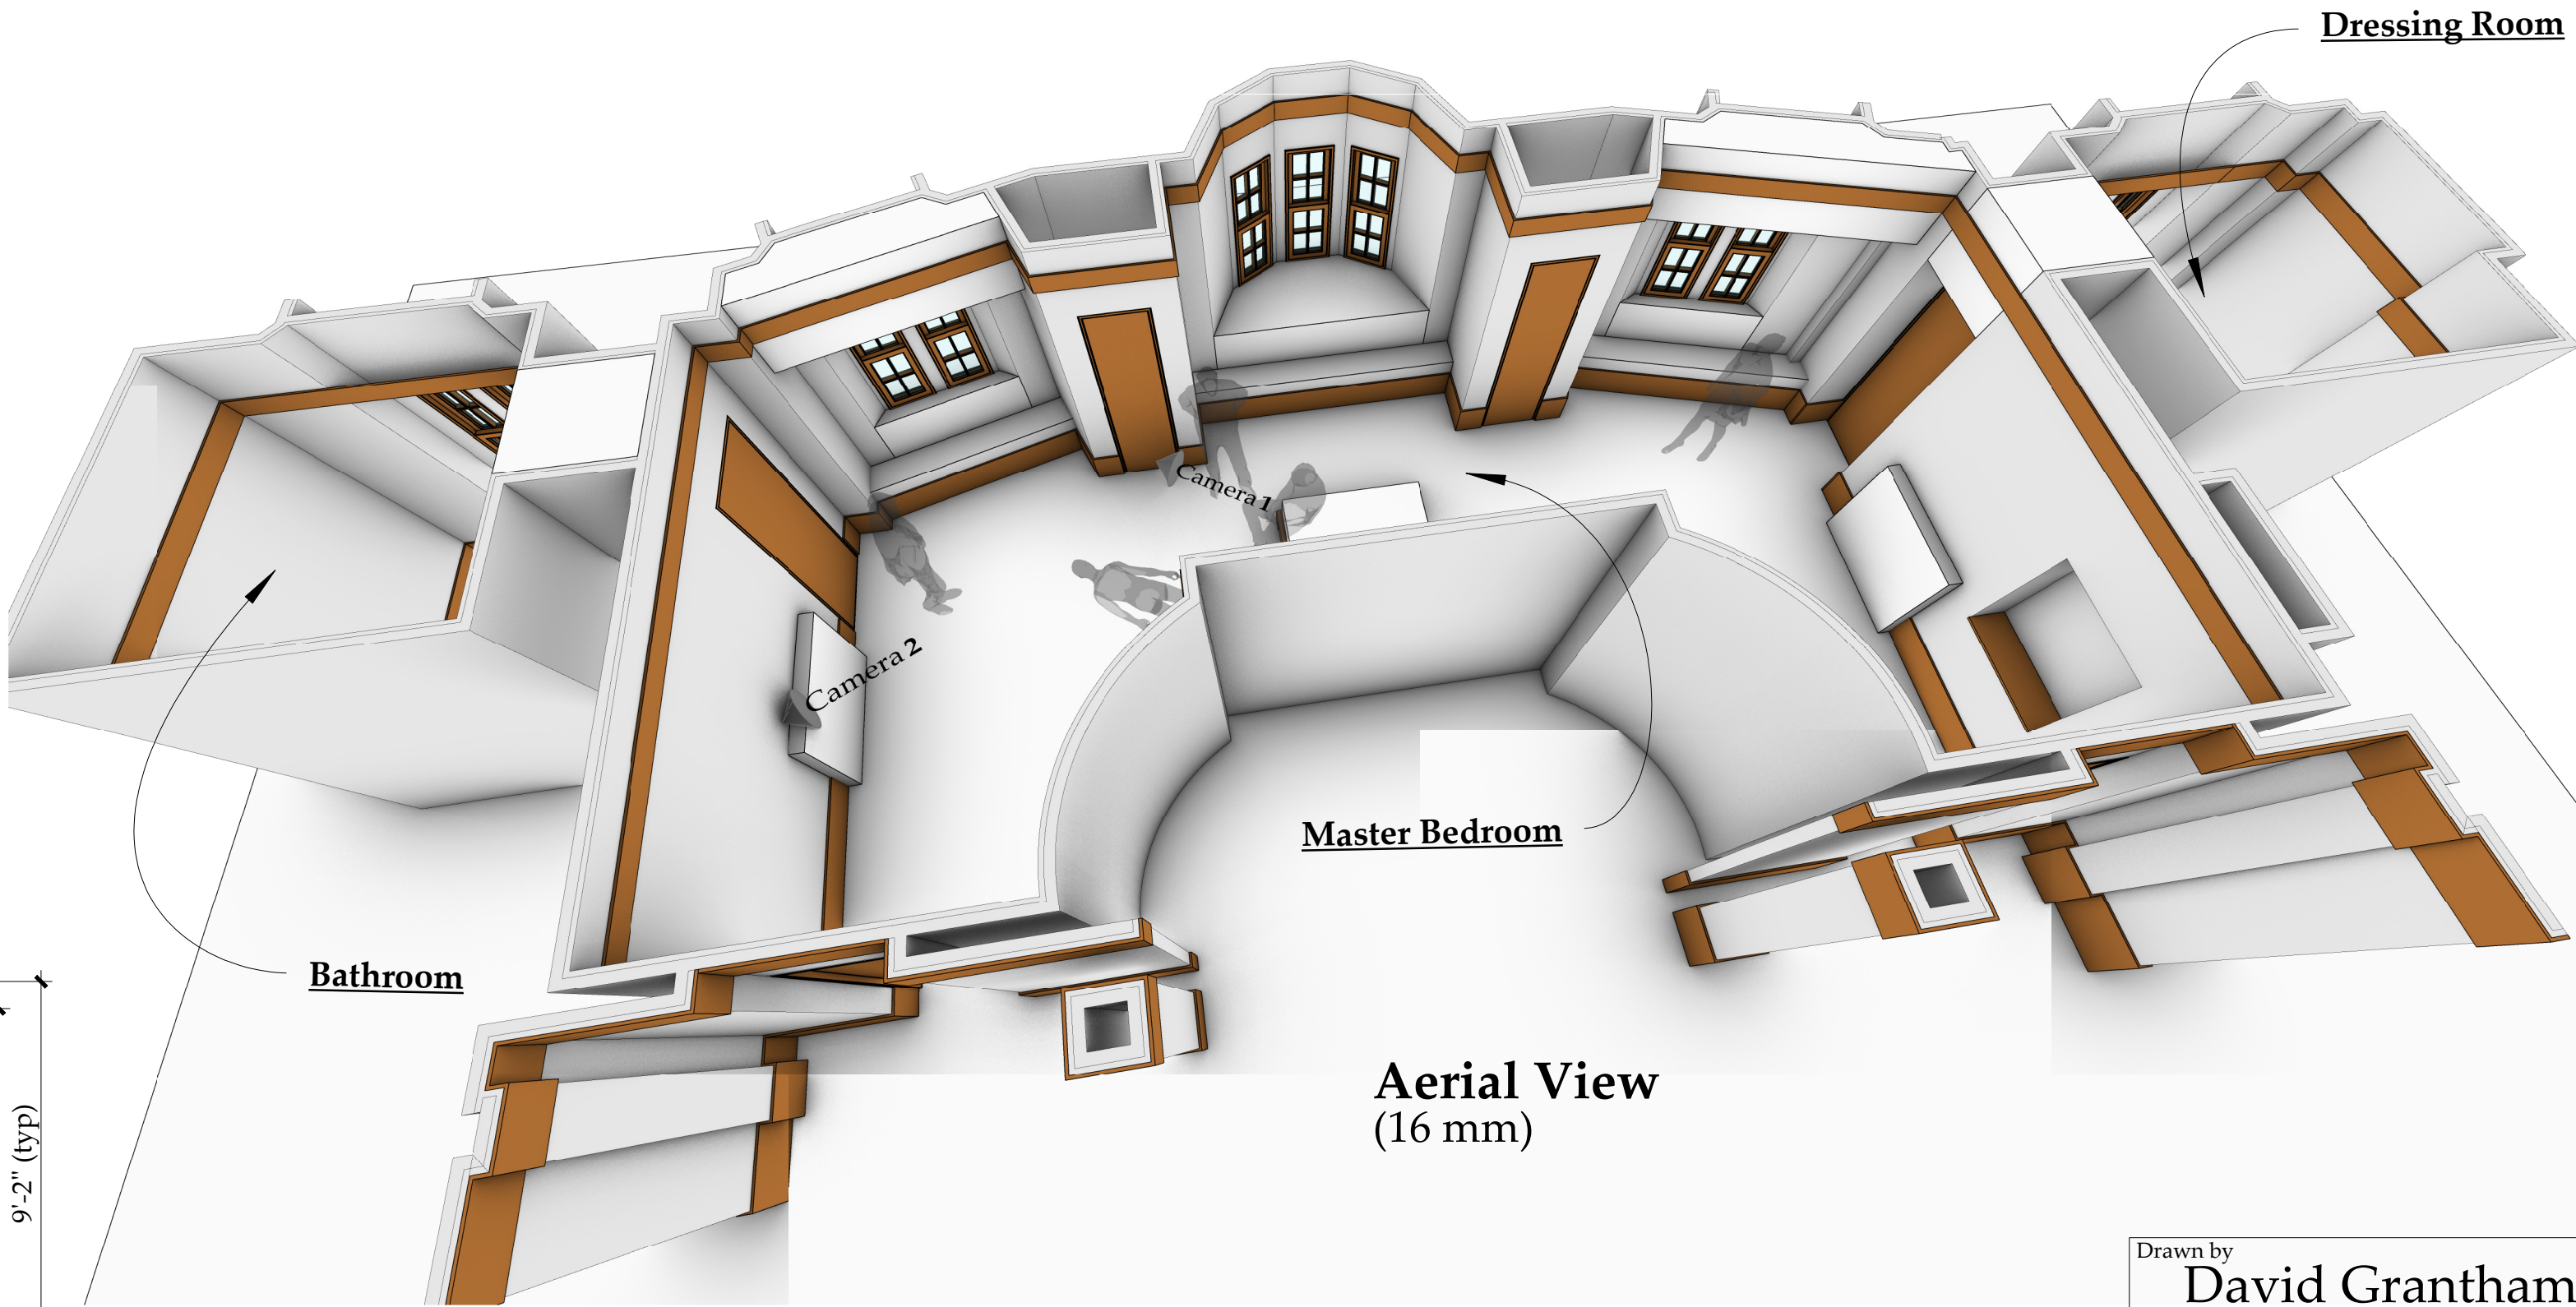

Camera 2 24mm Master Bedroom from ENE

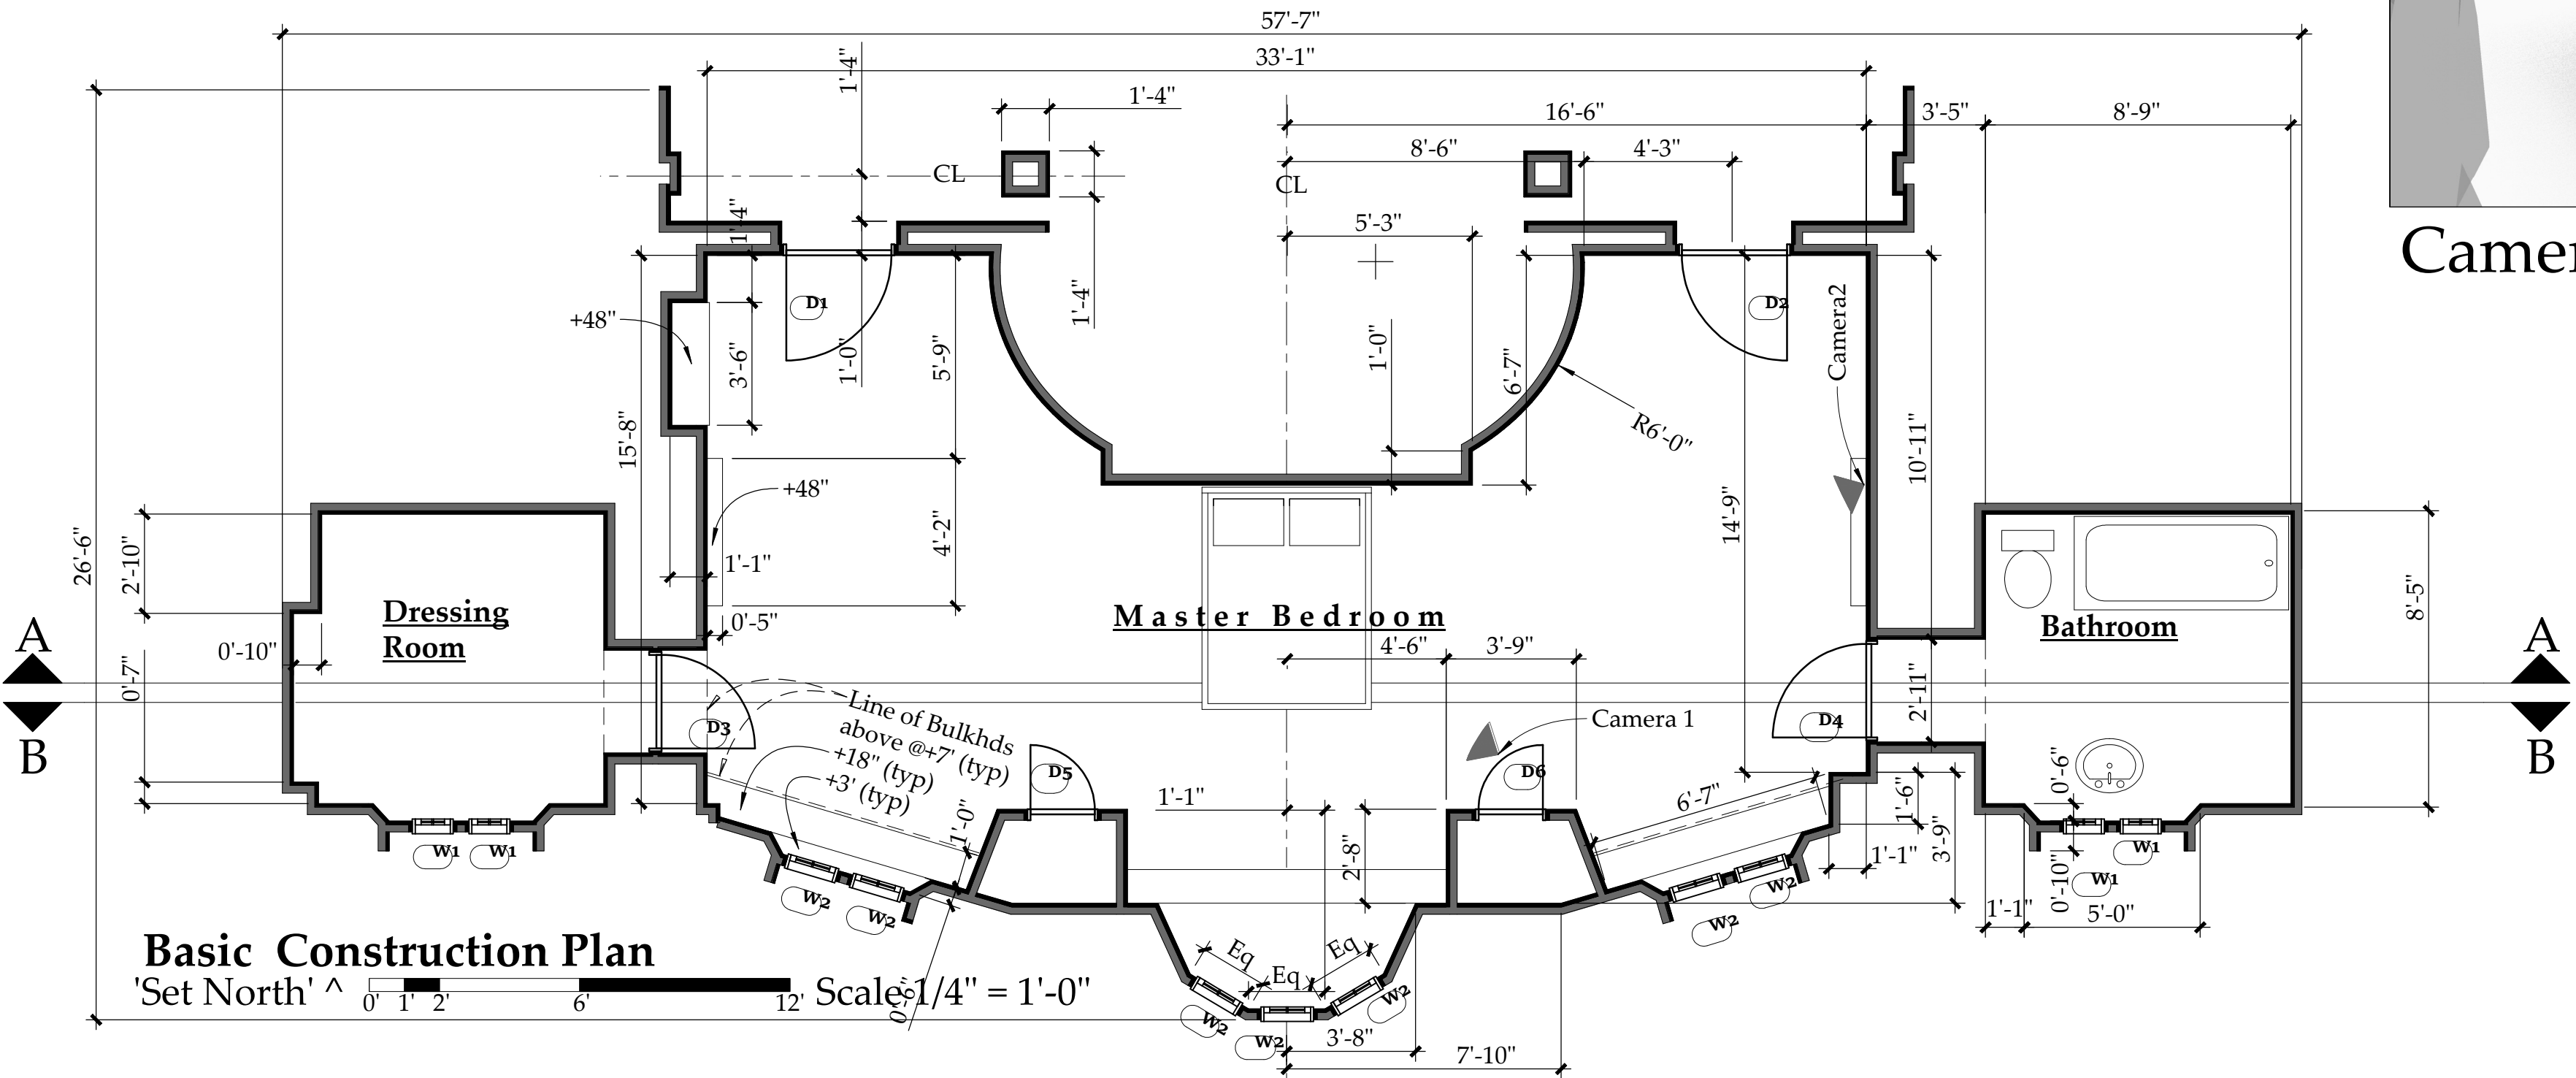

Quantity	Reference	Width	Height	Openings Elevation	Opening Side	Type
1	D1	3'-2"	7'-0"	0"	Right	Hinged
1	D2	3'-2"	7'-0"	0"	Left	Hinged
1	D3	2'-10"	7'-0"	0"	Right	Hinged
1	D4	2'-10"	7'-0"	0"	Left	Hinged
1	D5	2'-0"	7'-0"	0"	Left	Hinged
1	D6	2'-0"	7'-0"	0"	Right	Hinged
4	W1	1'-2"	4'-0"	3'-0"	Right	Double Hung Panels
7	W2	1'-6"	4'-0"	3'-0"	Right	Double Hung Panels

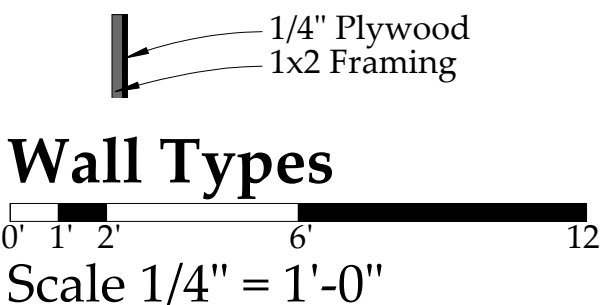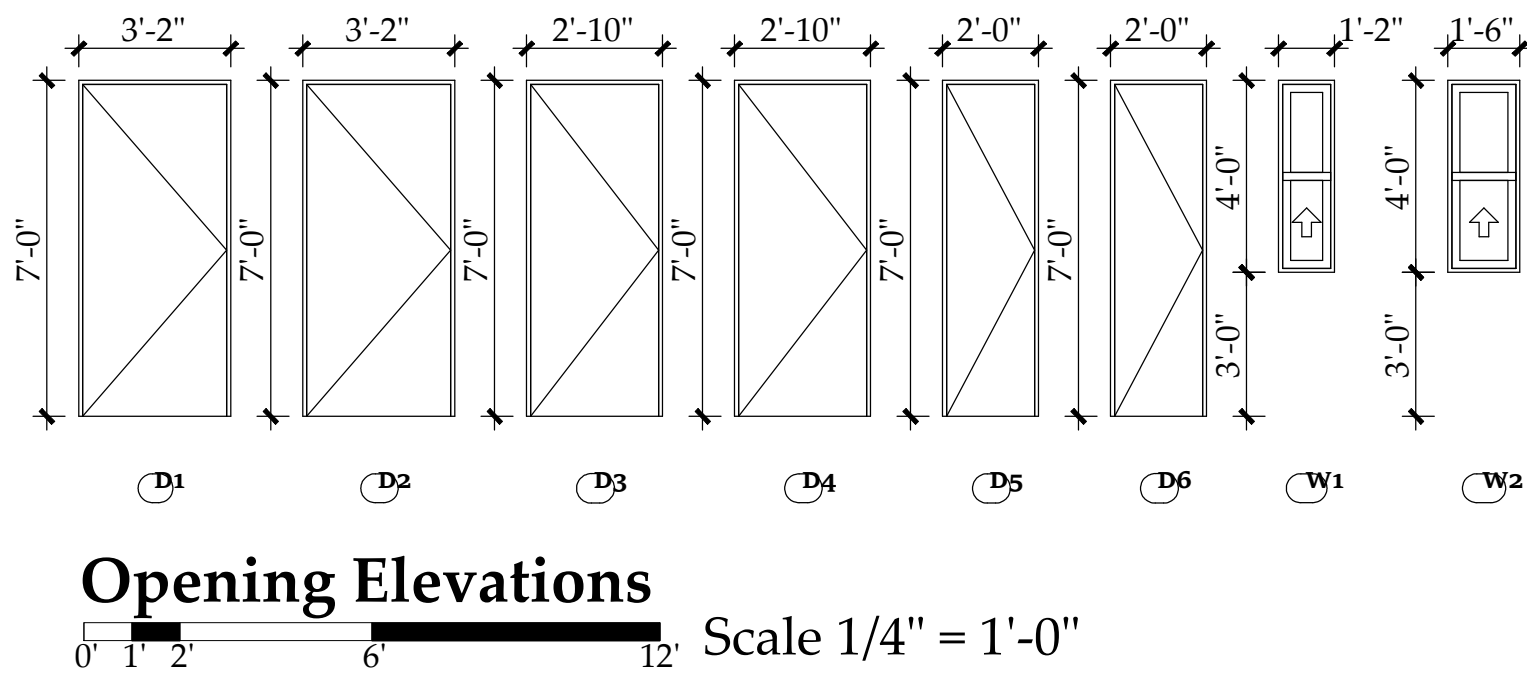

Drawn by
David Grantham
604 317 4880 djng@telusplanet.net
MEFA Production Design L.A. Los Angeles
BES Architecture U of M Winnipeg

The Belvedere

Master Bedroom

Sample 2 Day Basic

Construction Plan & Model

Production

Set

Drawing Title

Drawing Number

1

Revision

Date

June 30 2018