




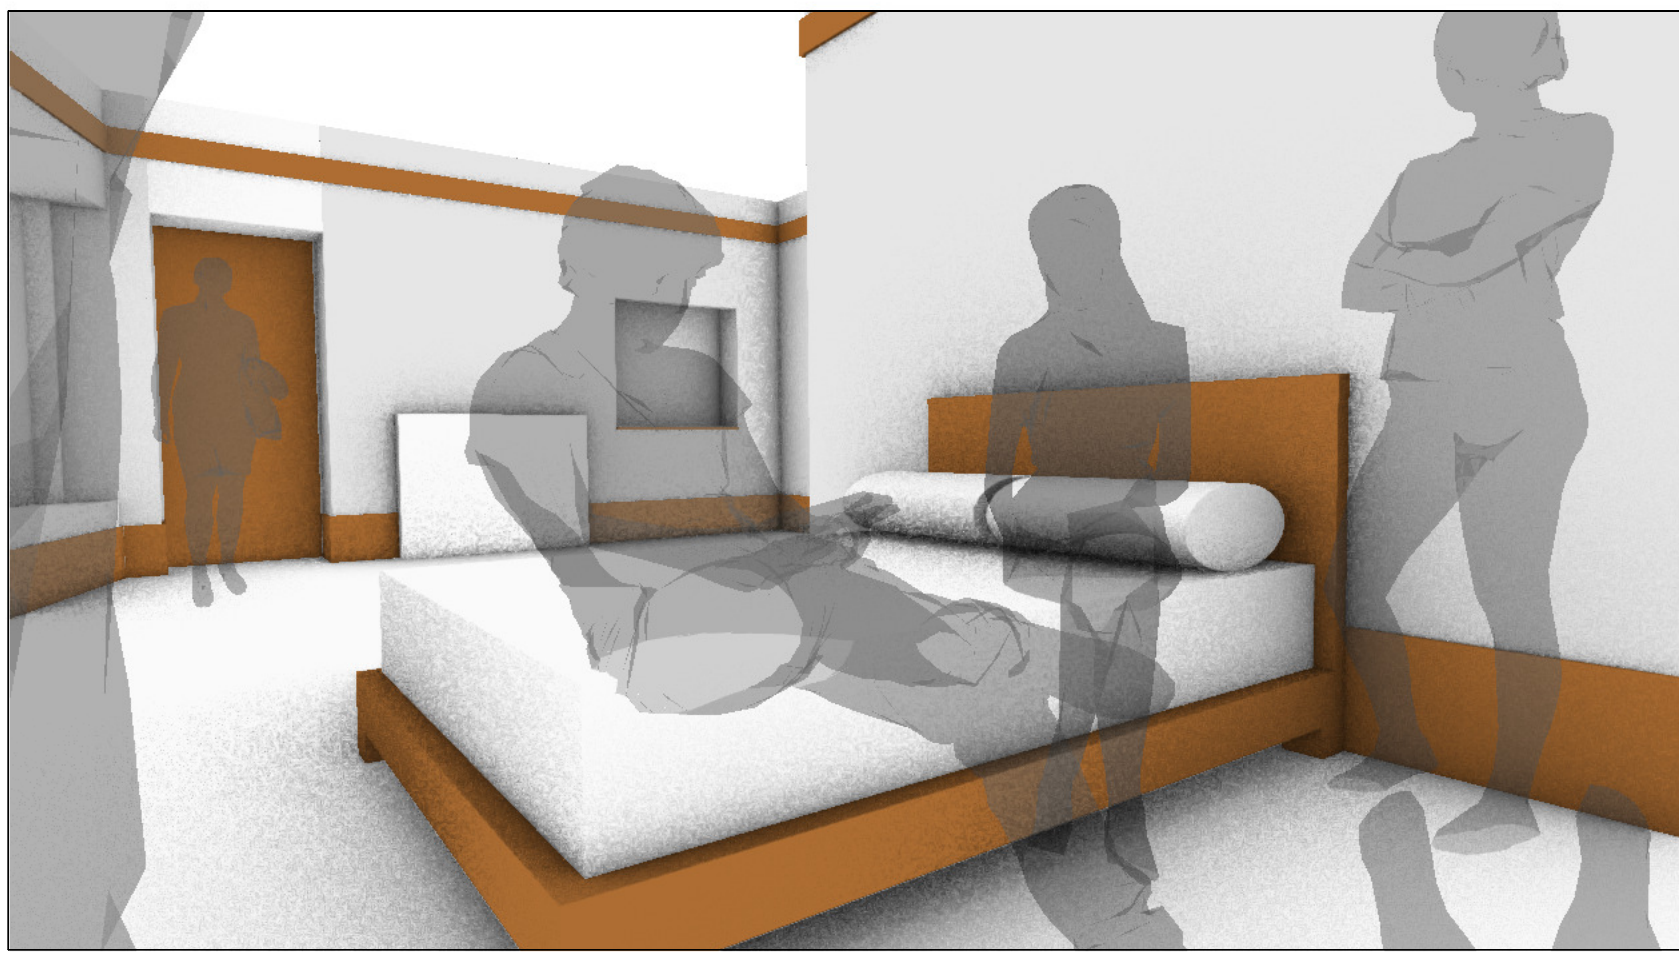


Camera 1 24mm Master Bedroom from ESE

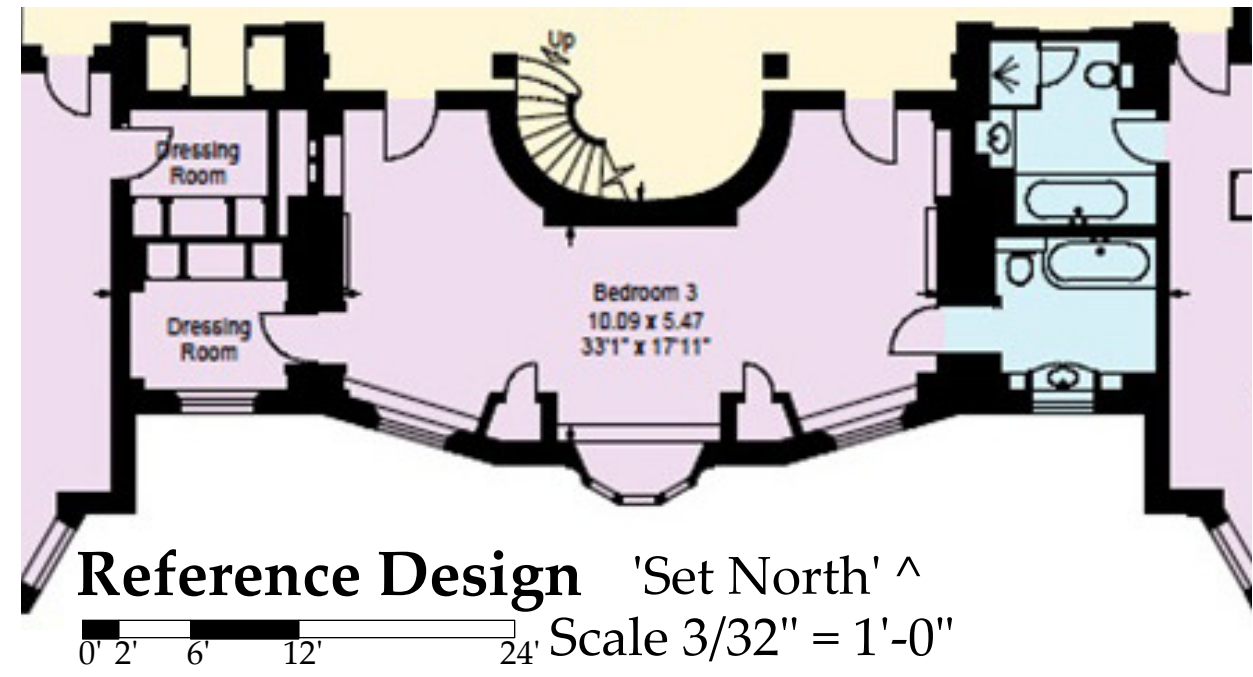

Camera 2 24mm Master Bedroom from ENE


Dressing Room

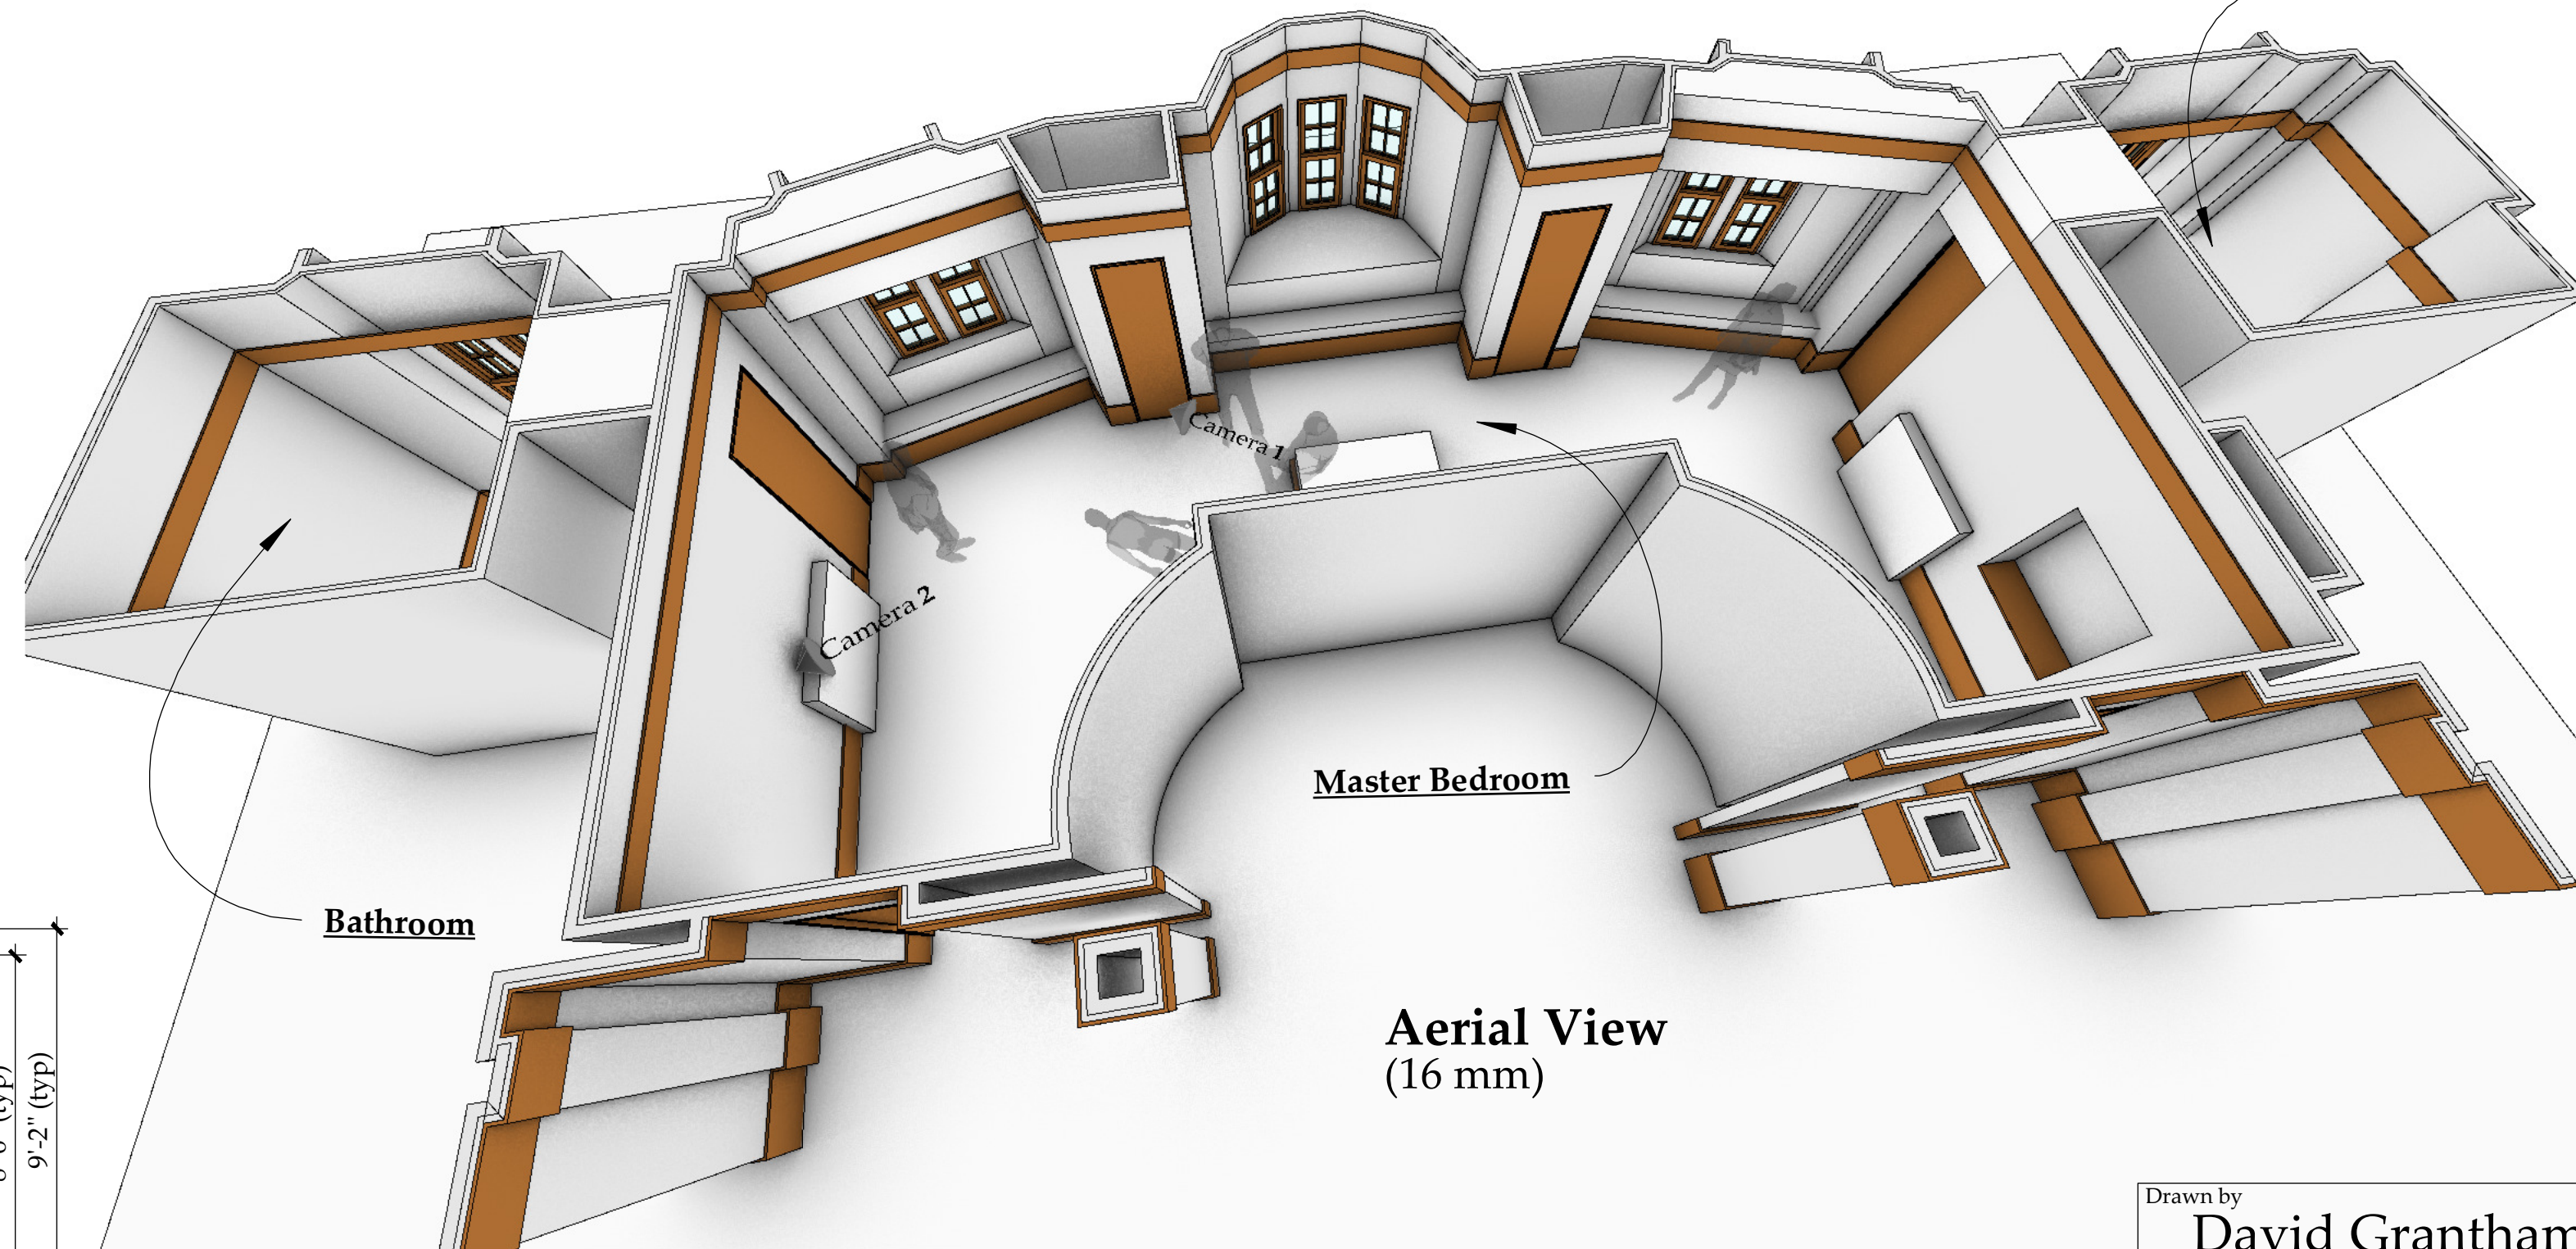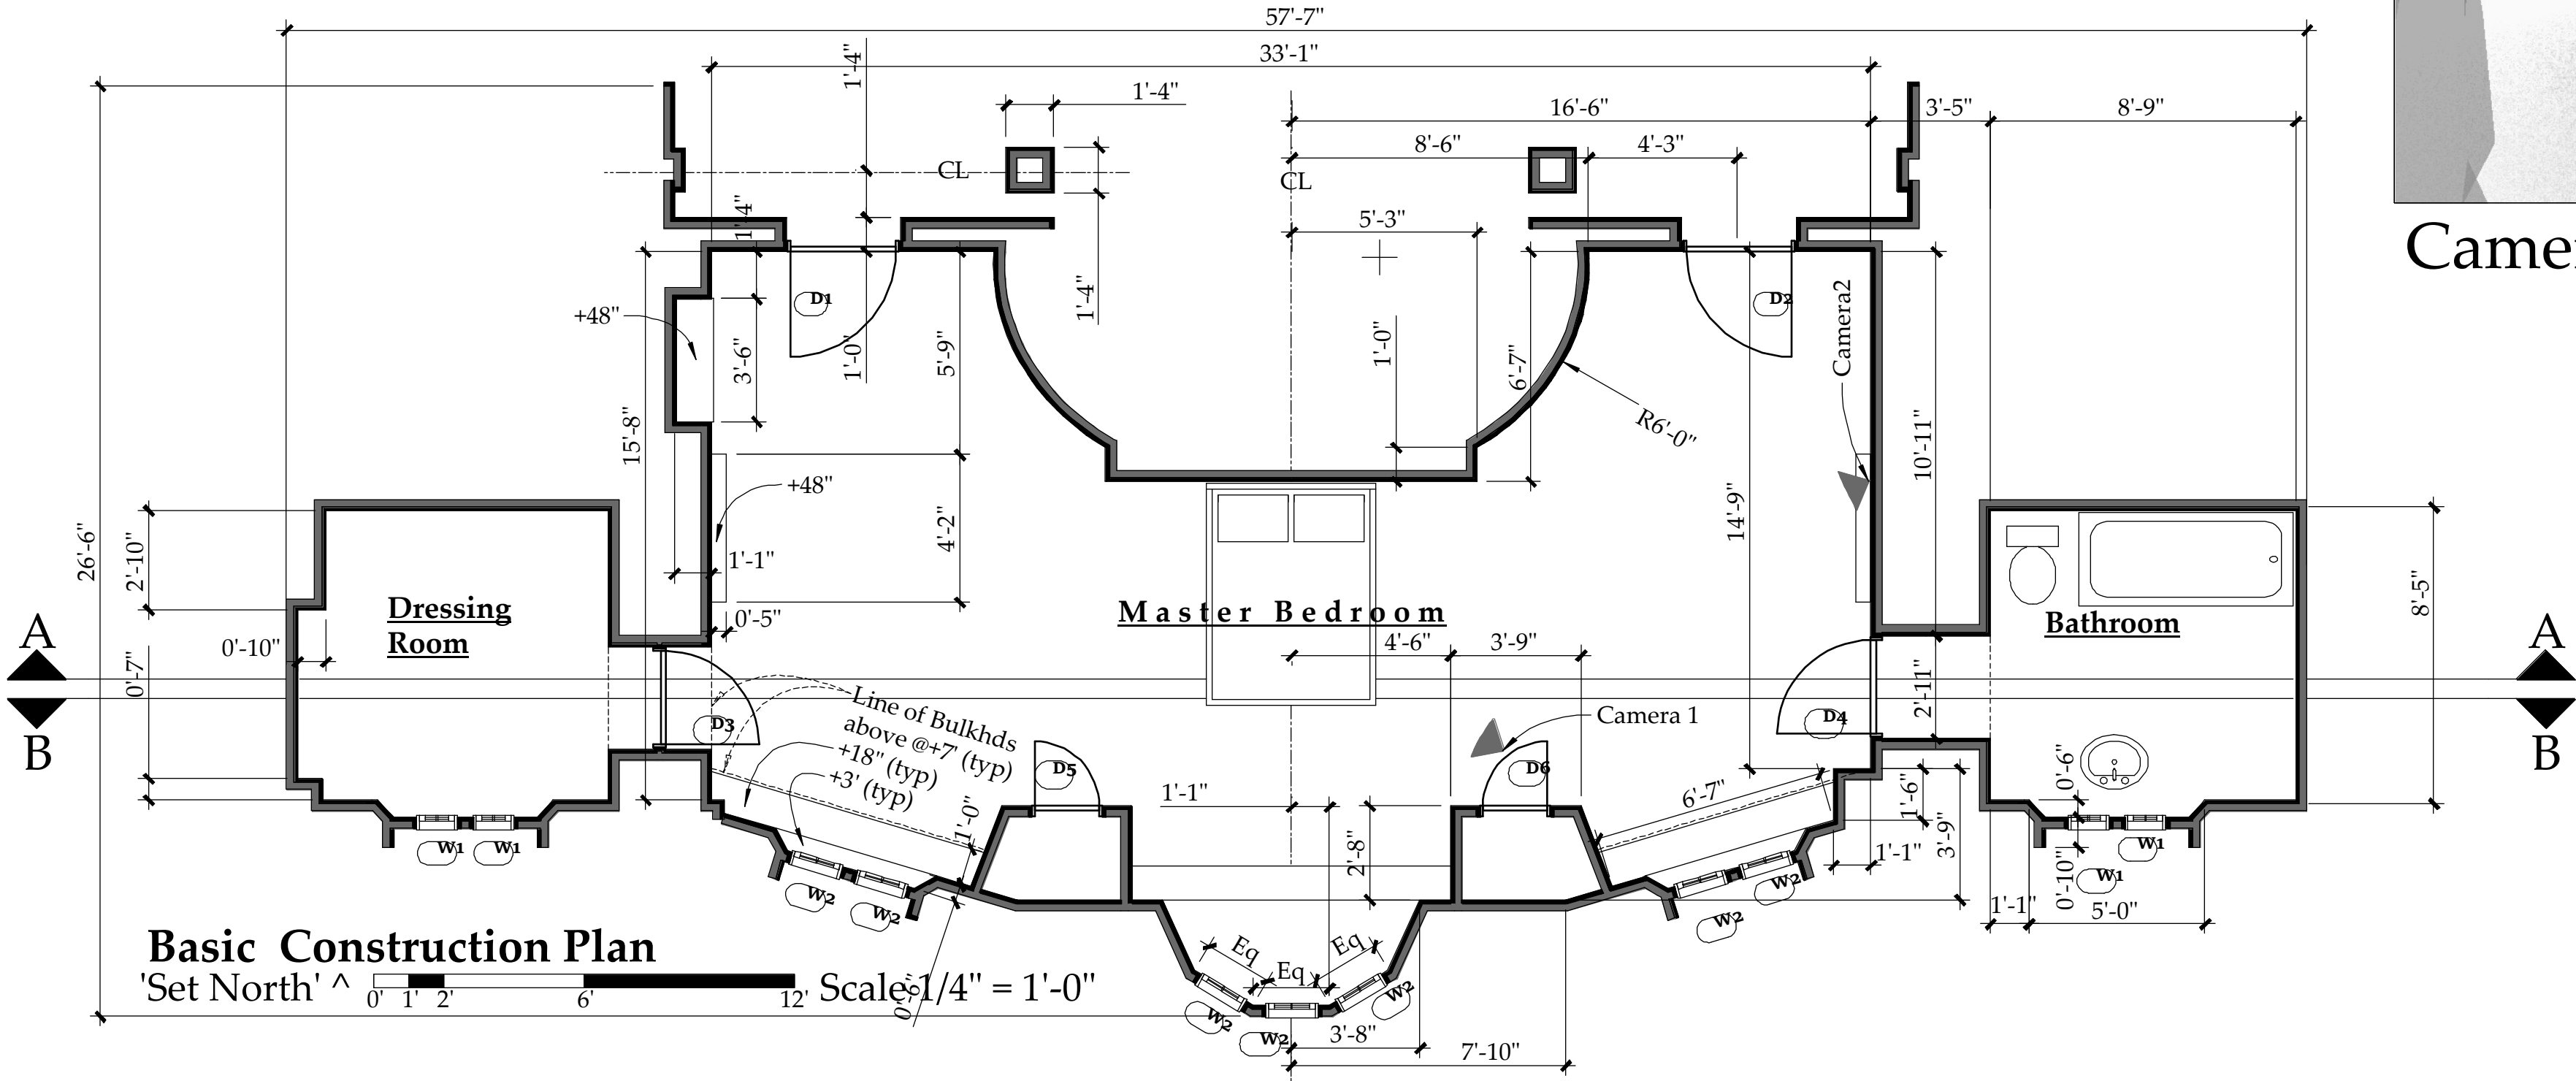

Aerial View
(16 mm)



Section A-A

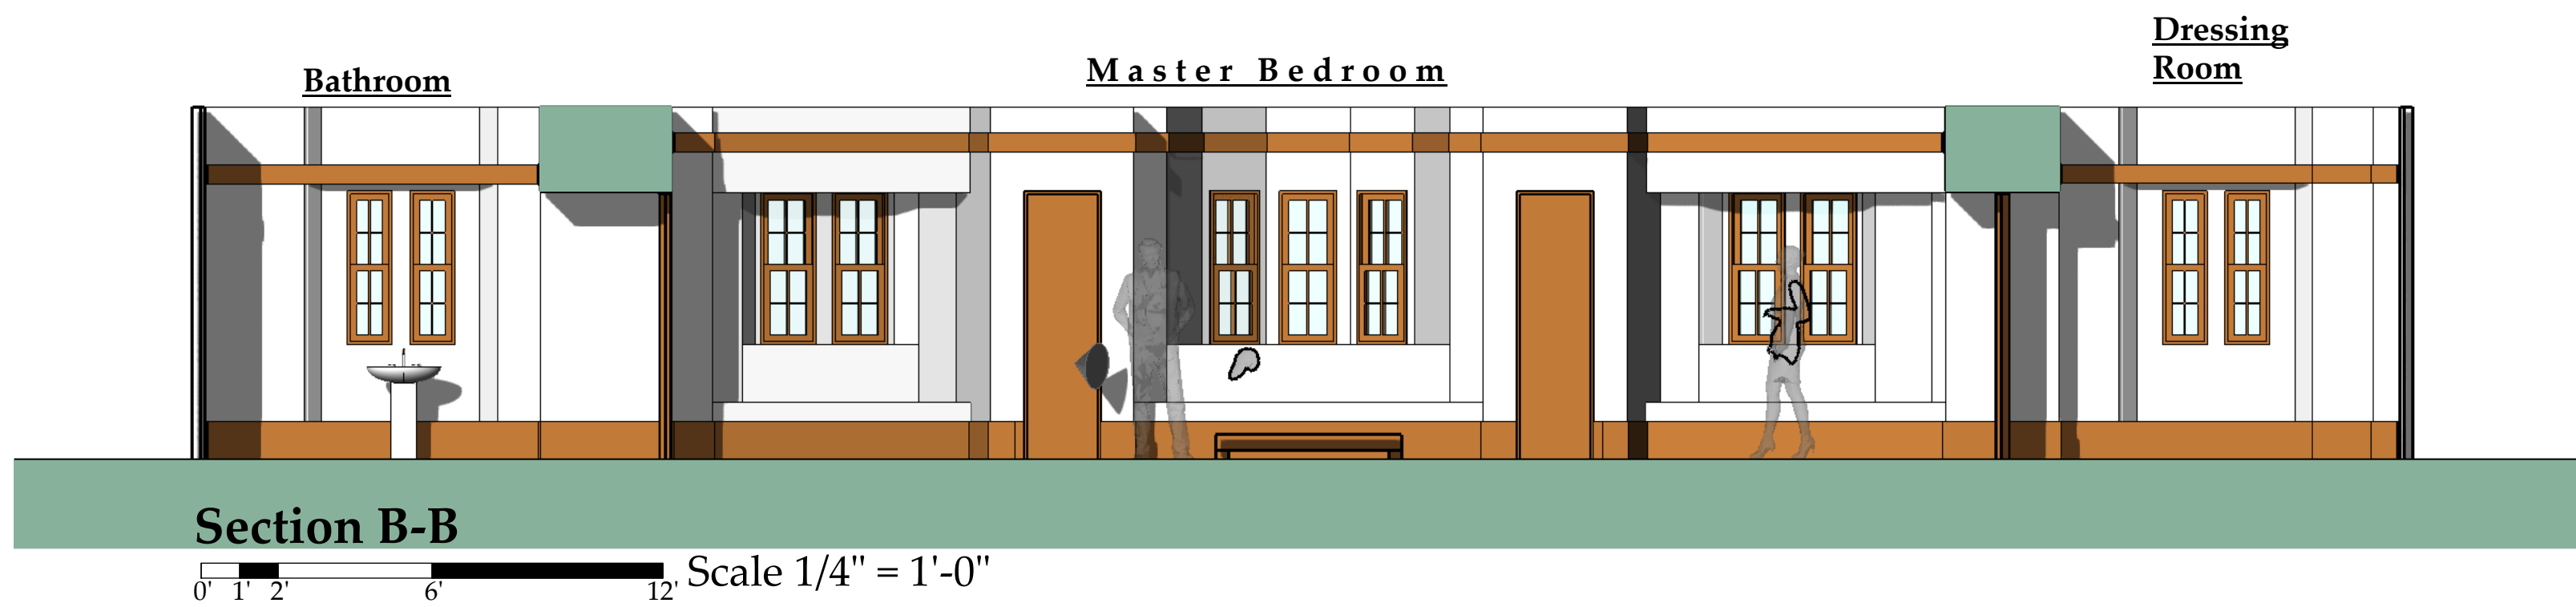


Section B-B




Section BB Perspective
Looking South

Quantity	Reference	Width	Height	Openings Elevation	Opening Side	Type
1	D1	3'-2"	7'-0"	0"	Right	Hinged
1	D2	3'-2"	7'-0"	0"	Left	Hinged
1	D3	2'-10"	7'-0"	0"	Right	Hinged
1	D4	2'-10"	7'-0"	0"	Left	Hinged
1	D5	2'-0"	7'-0"	0"	Left	Hinged
1	D6	2'-0"	7'-0"	0"	Right	Hinged
4	W1	1'-2"	4'-0"	3'-0"	Right	Double Hung Panels
7	W2	1'-6"	4'-0"	3'-0"	Right	Double Hung Panels

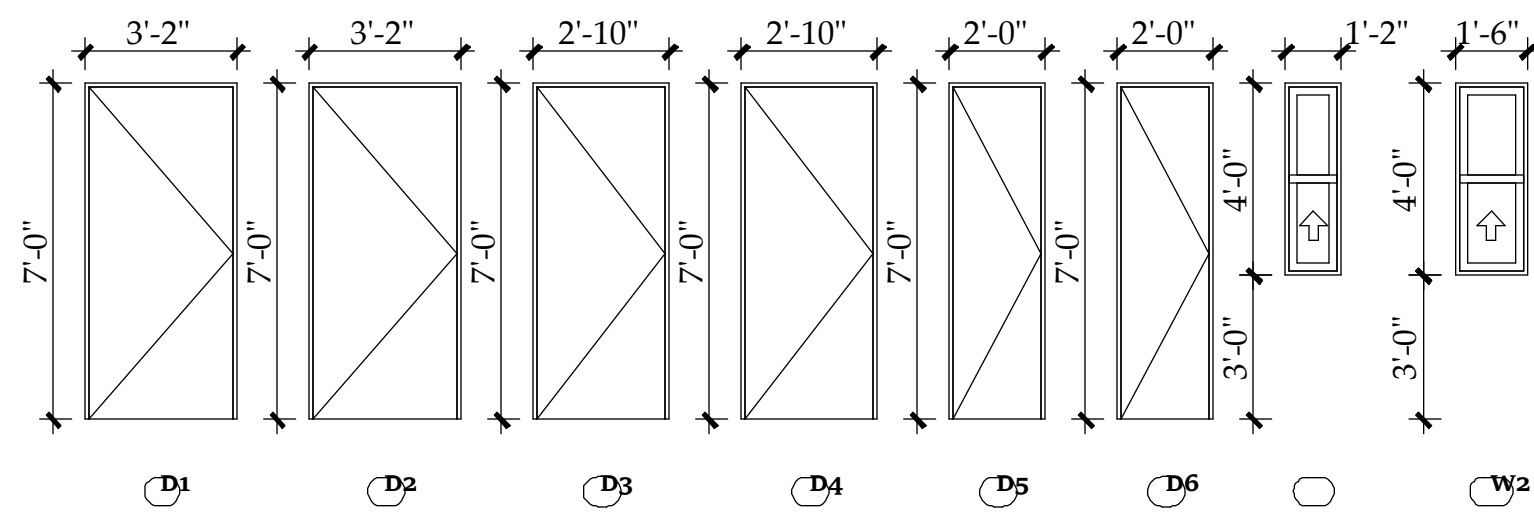

Opening Elevations

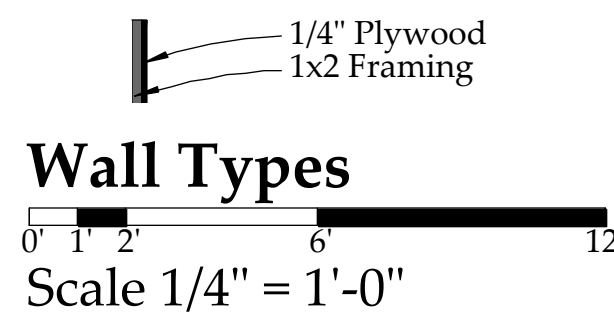

Wall Types

Drawn by
David Grantham
604 317 4880 403 541 0947 dgh@telusplanet.net
MFA Production Design AFI Los Angeles
BES Architecture U of M Winnipeg

The Belvedere
Master Bedroom
Sample 2 Day Basic
Construction Plan & Model

Production Set Drawing Title
Drawing Number
1
Revision
Date
June 30 2018