
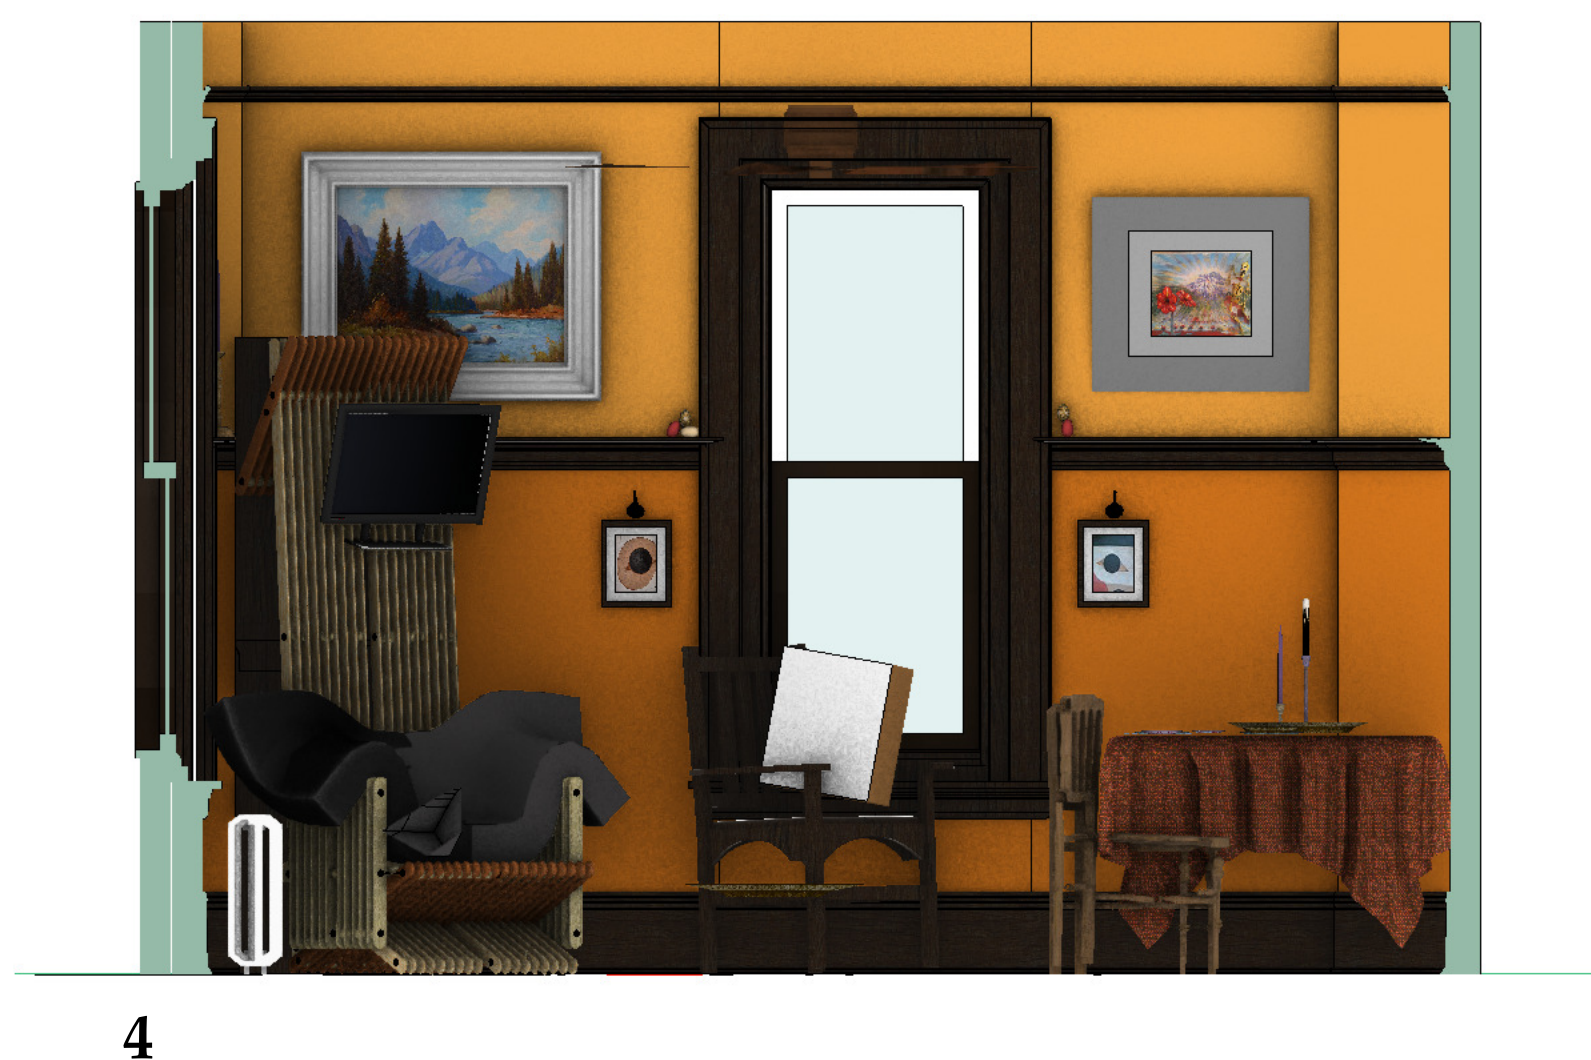
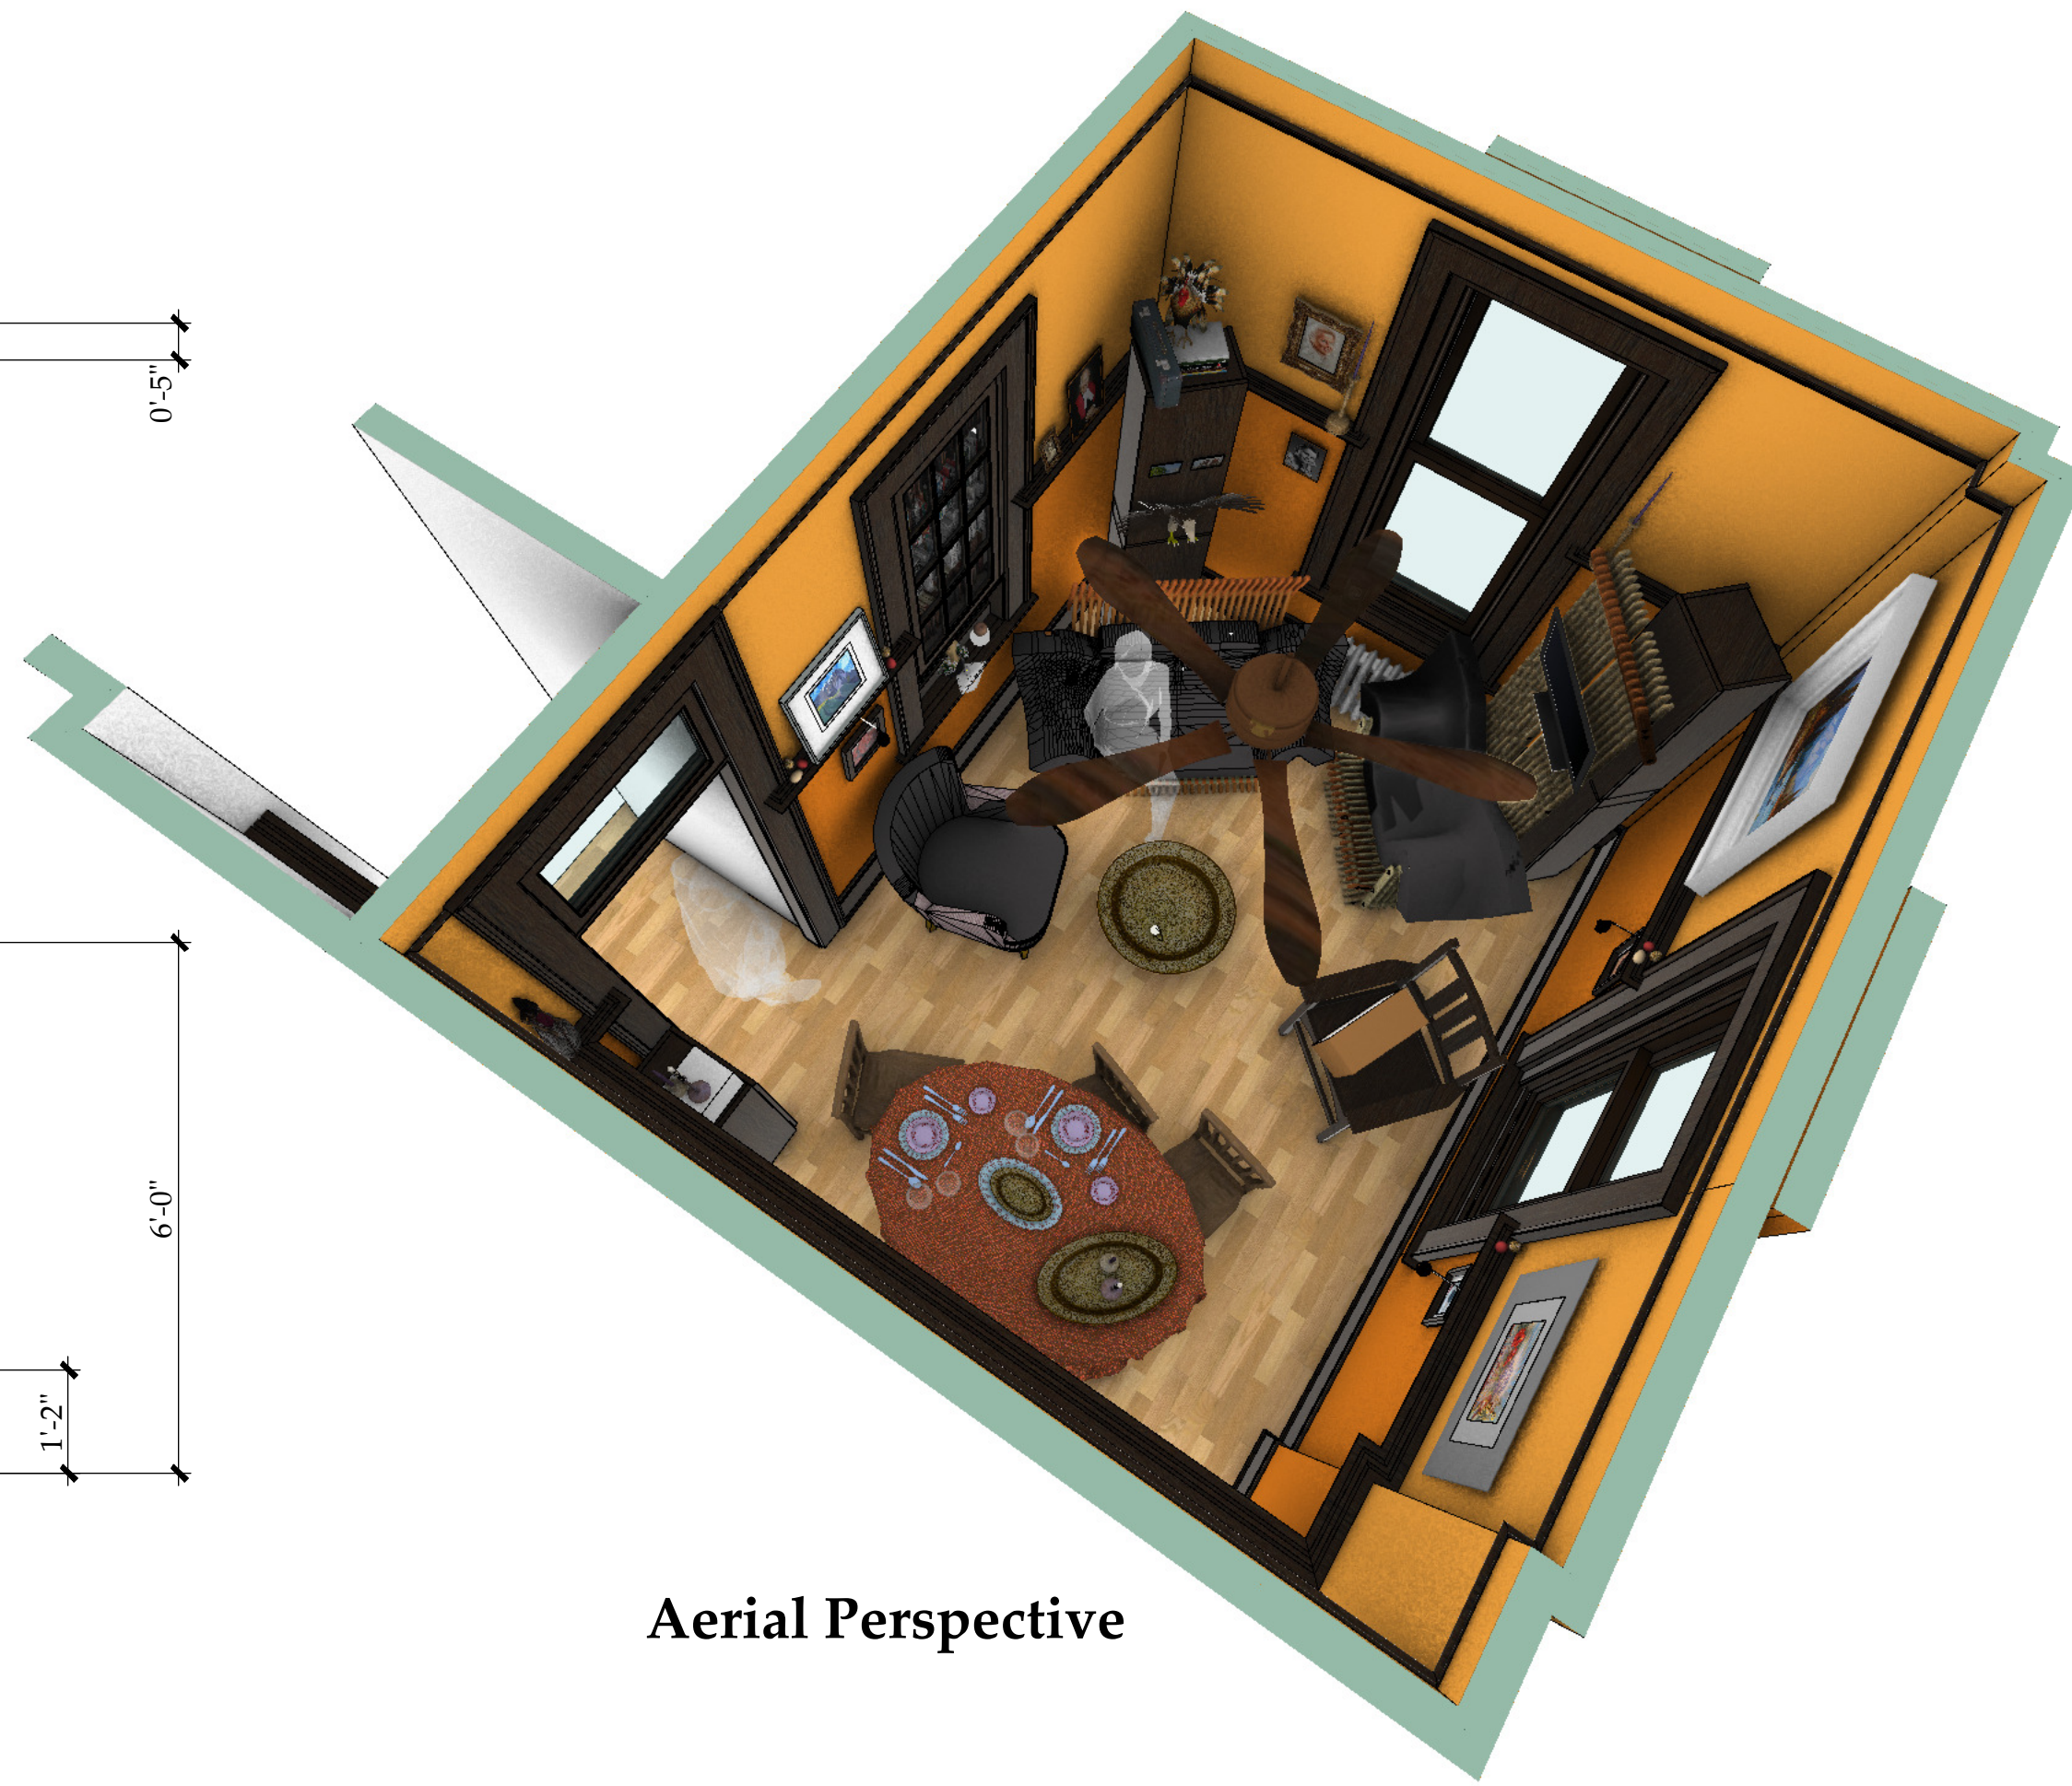


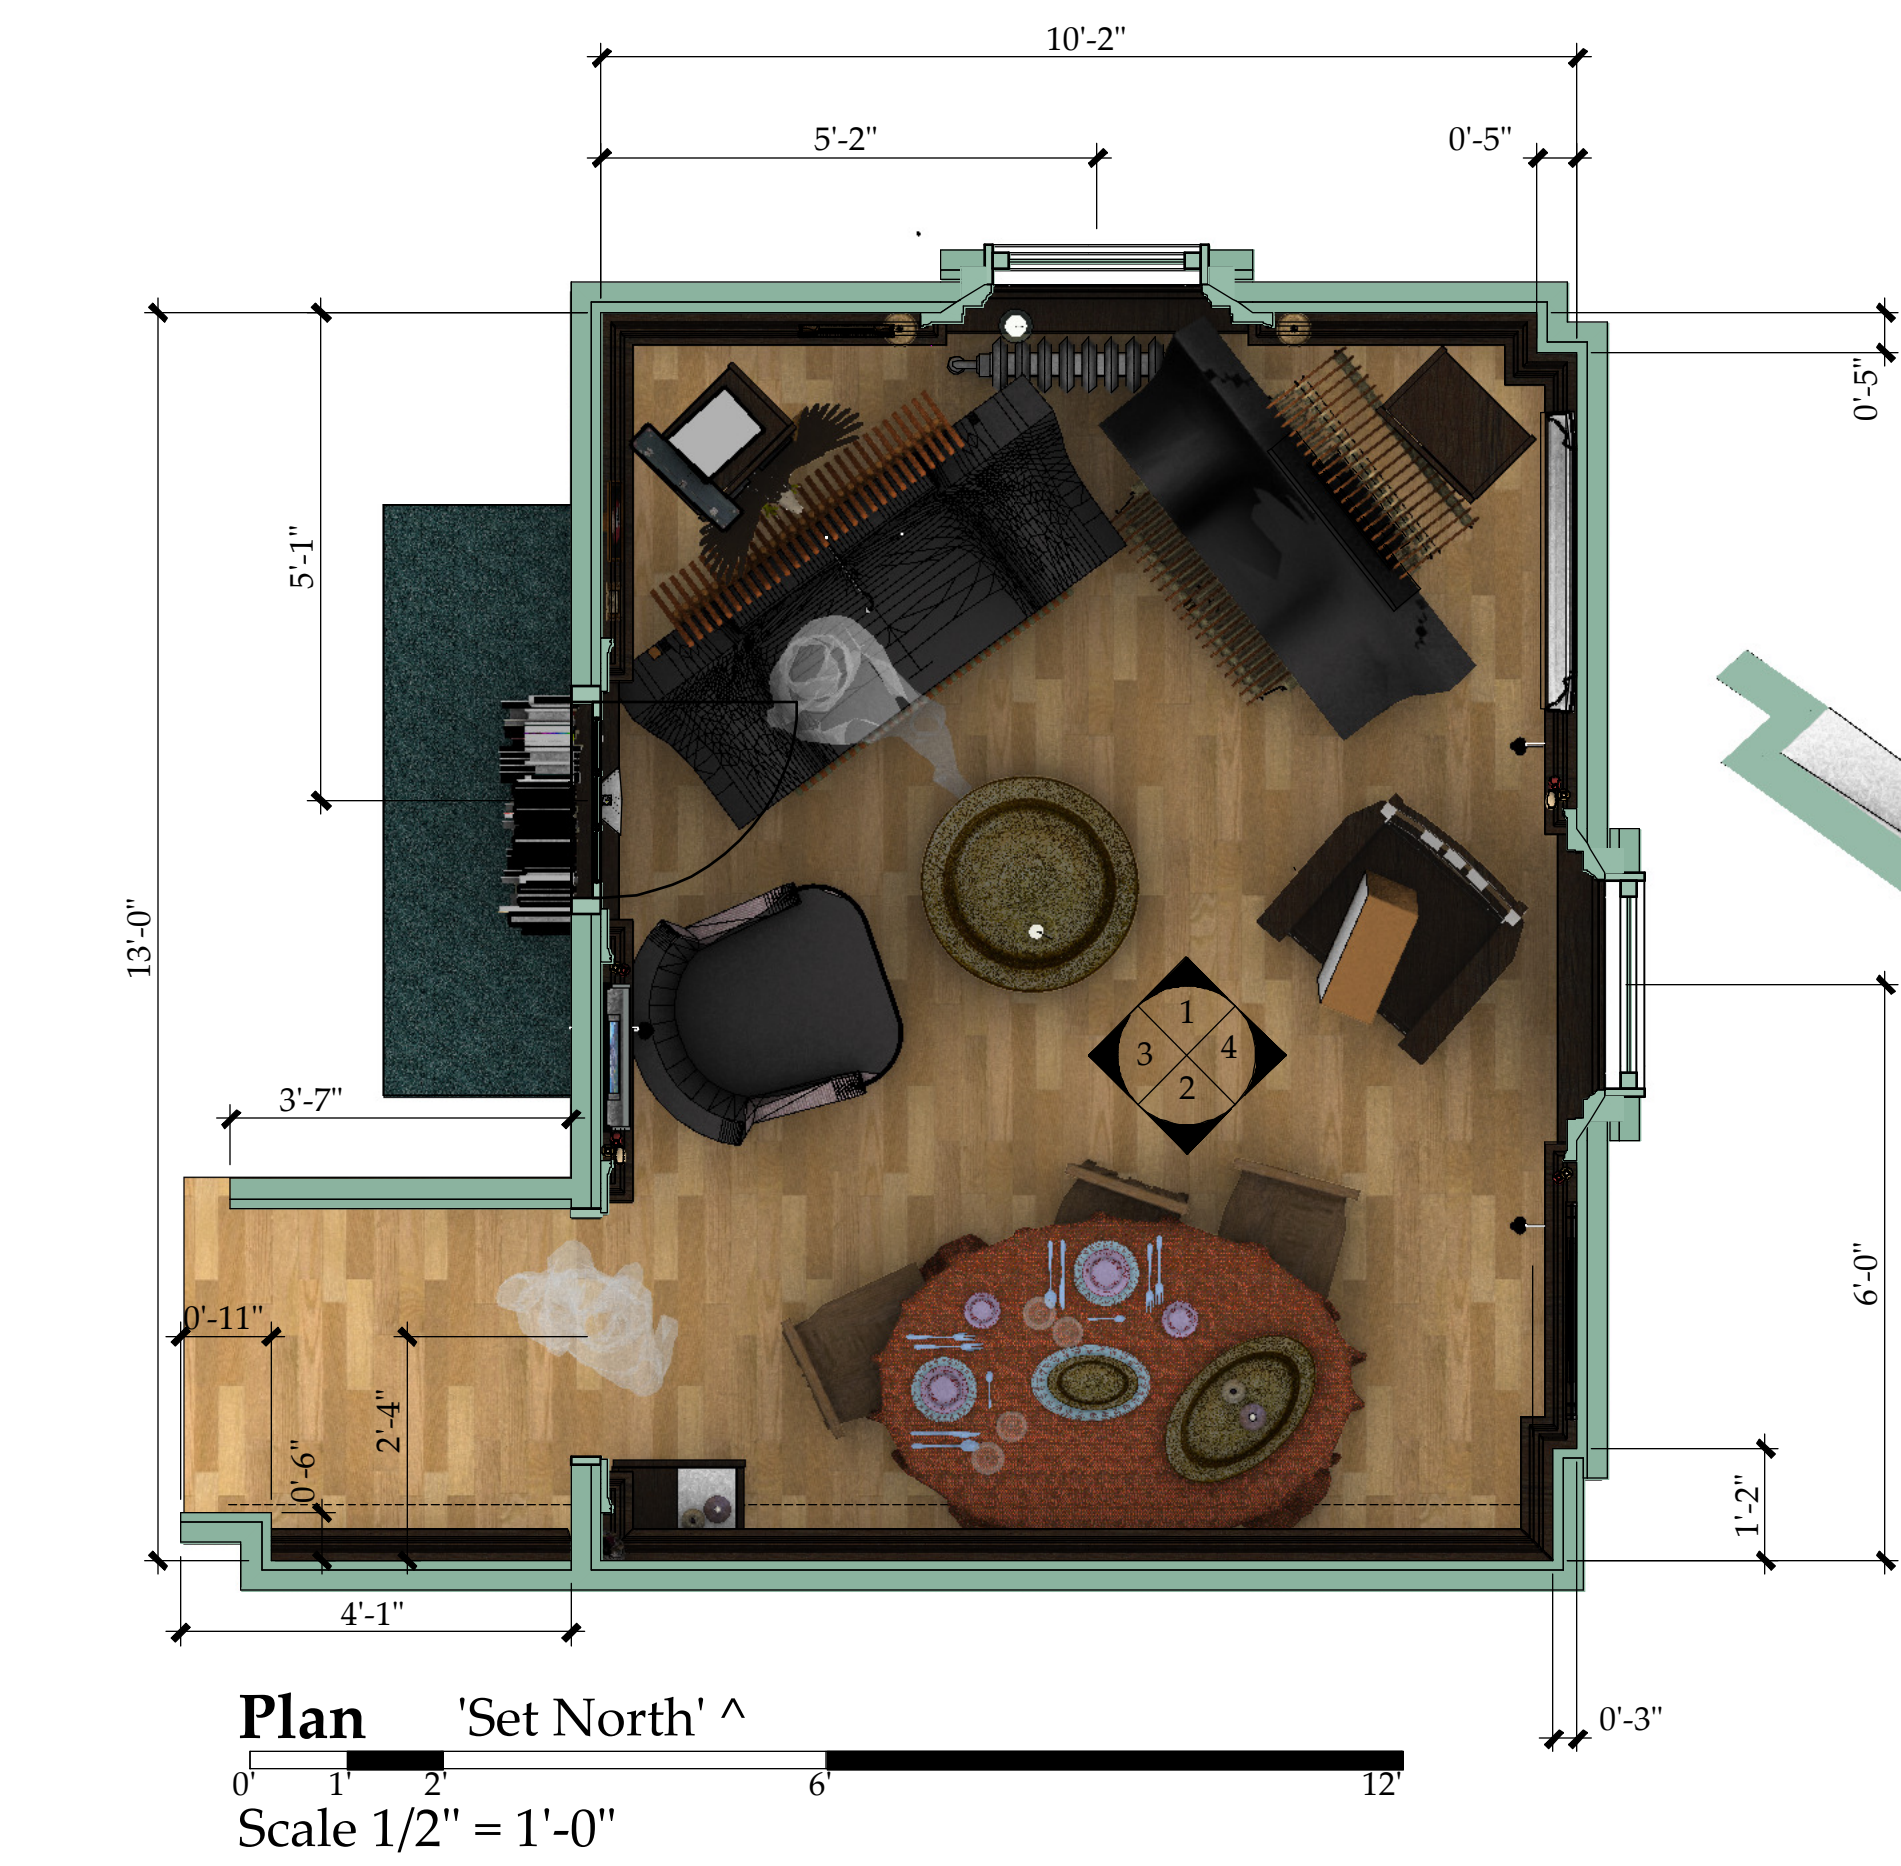

Elevations
Scale 1/2" = 1'-0"

Drawn by David Grantham 604.317.4880 403.541.0947 dgh@icloud.com MFA Production Design, A/E Los Angeles BES Architecture U of M Winnipeg	
Production	Set
Drawing Number	Revision
1	
Date	August 30 2018