

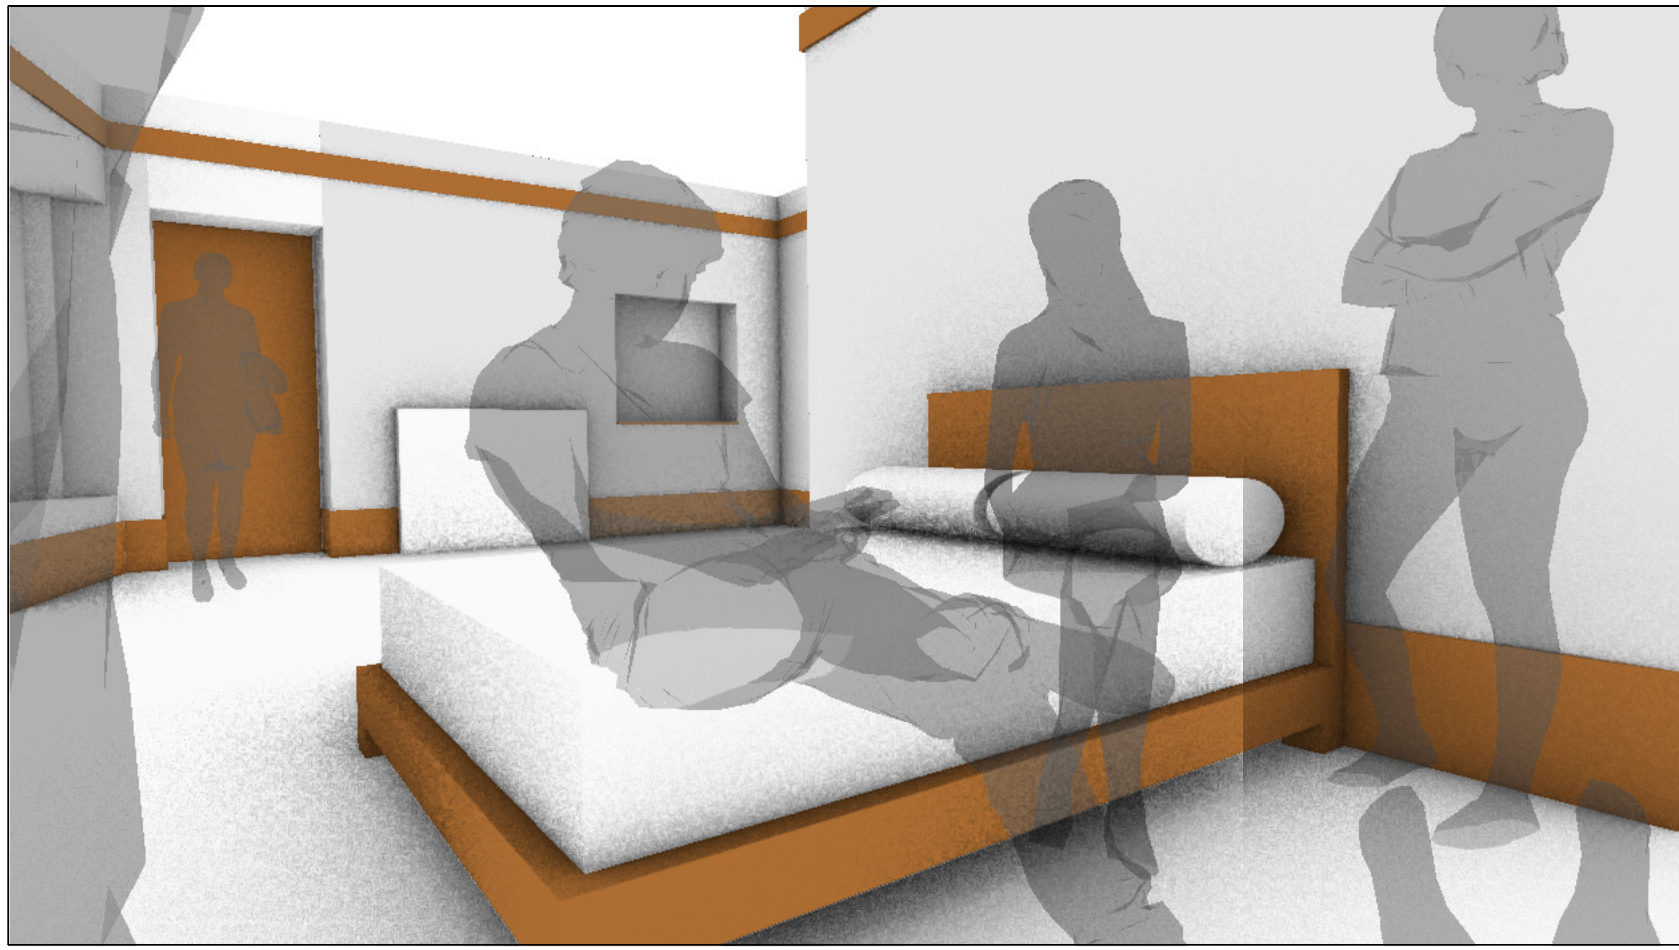





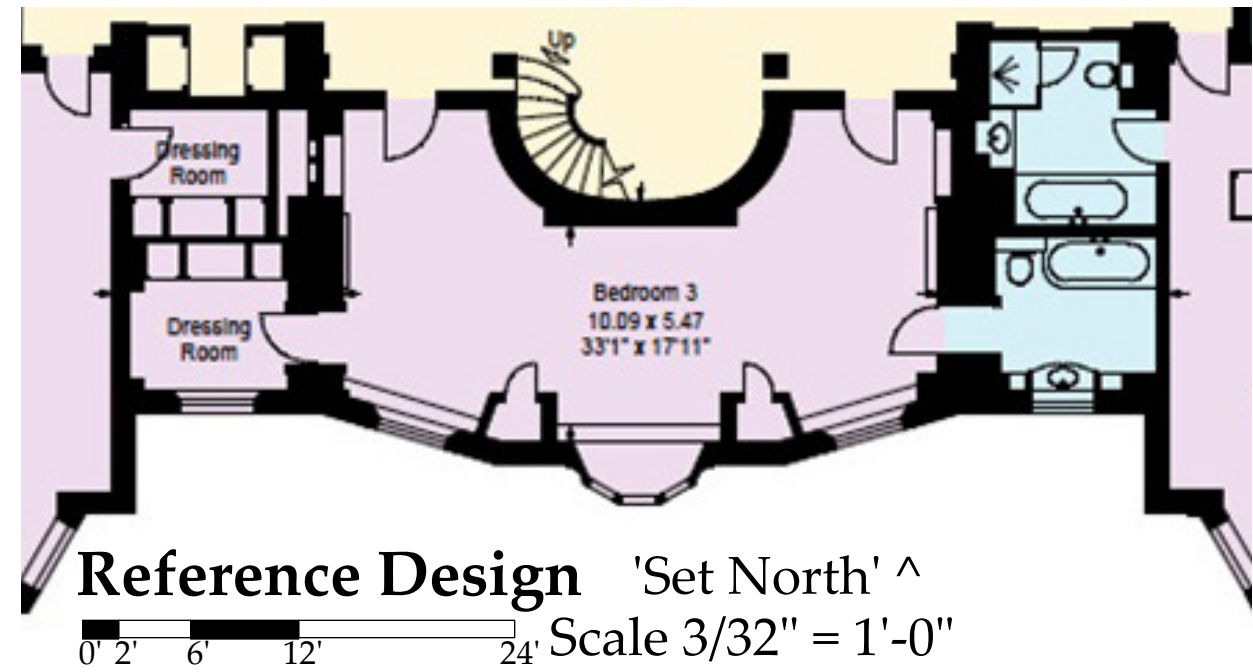


Camera 1 24mm Master Bedroom from ESE


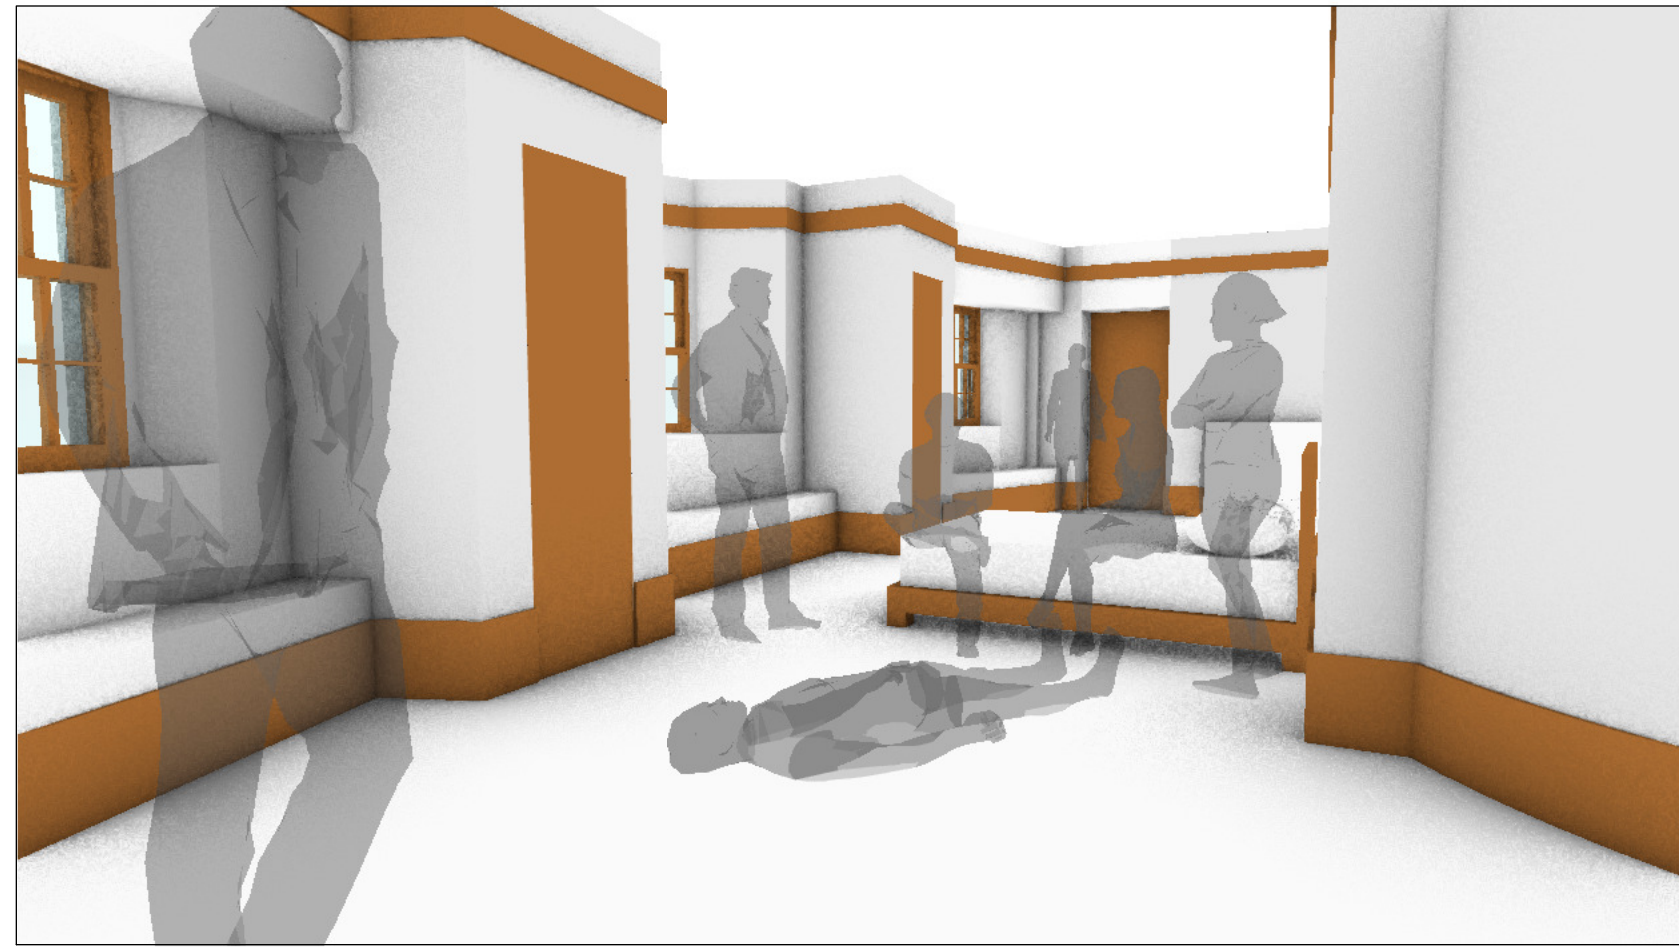


Camera 2 24mm Master Bedroom from ENE

Dressing Room

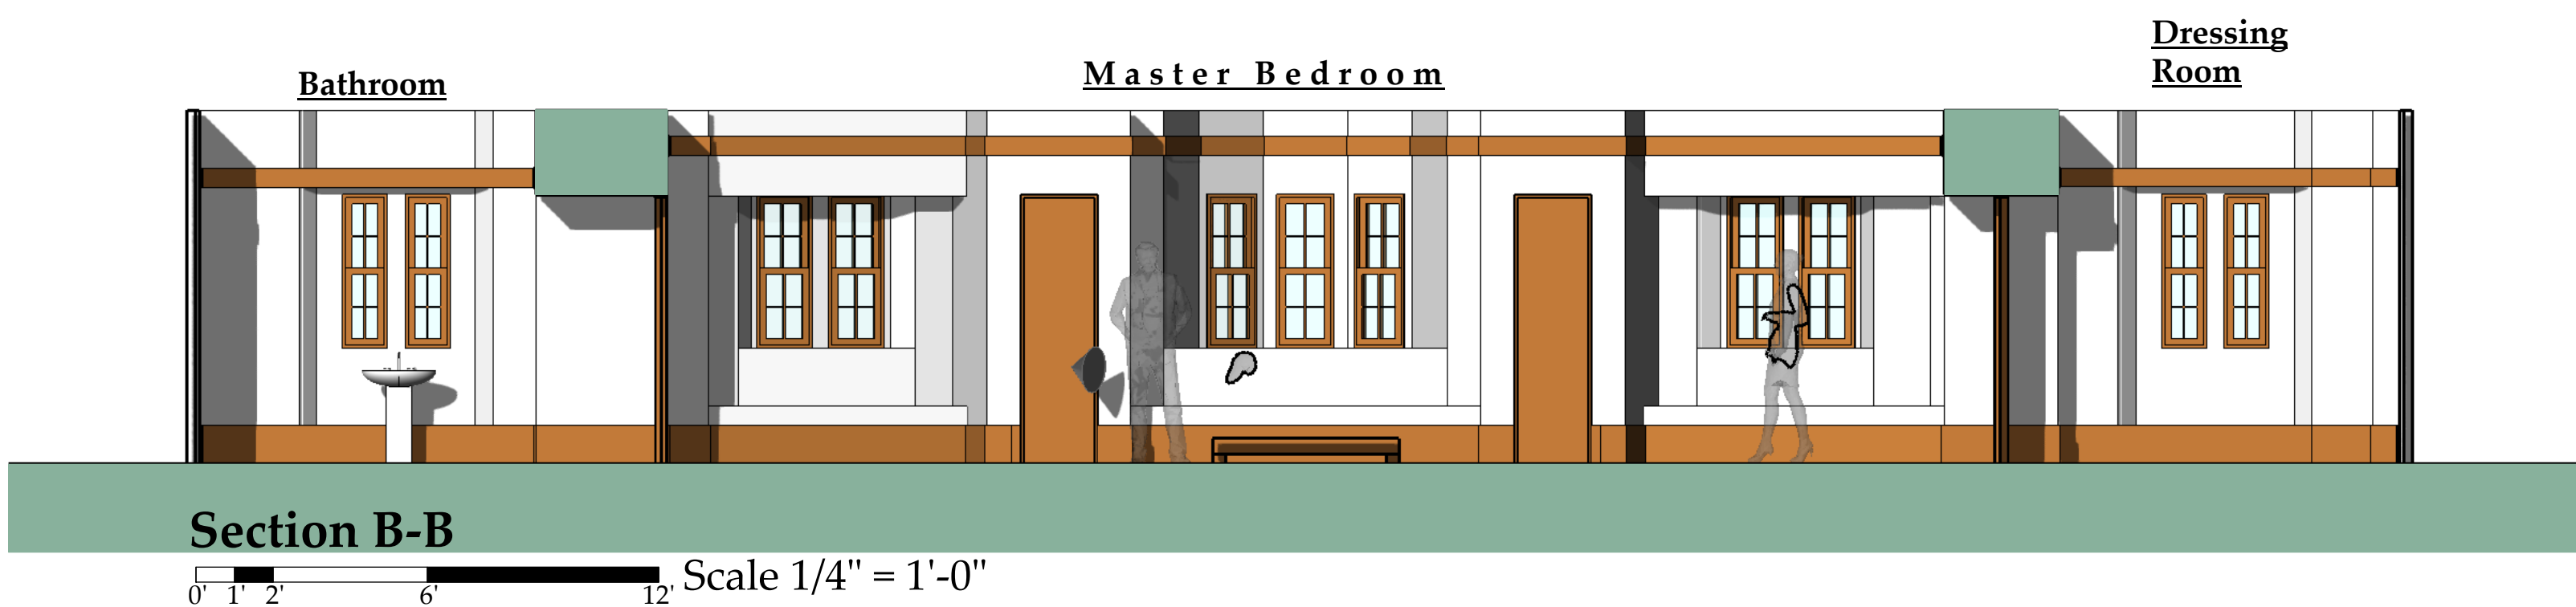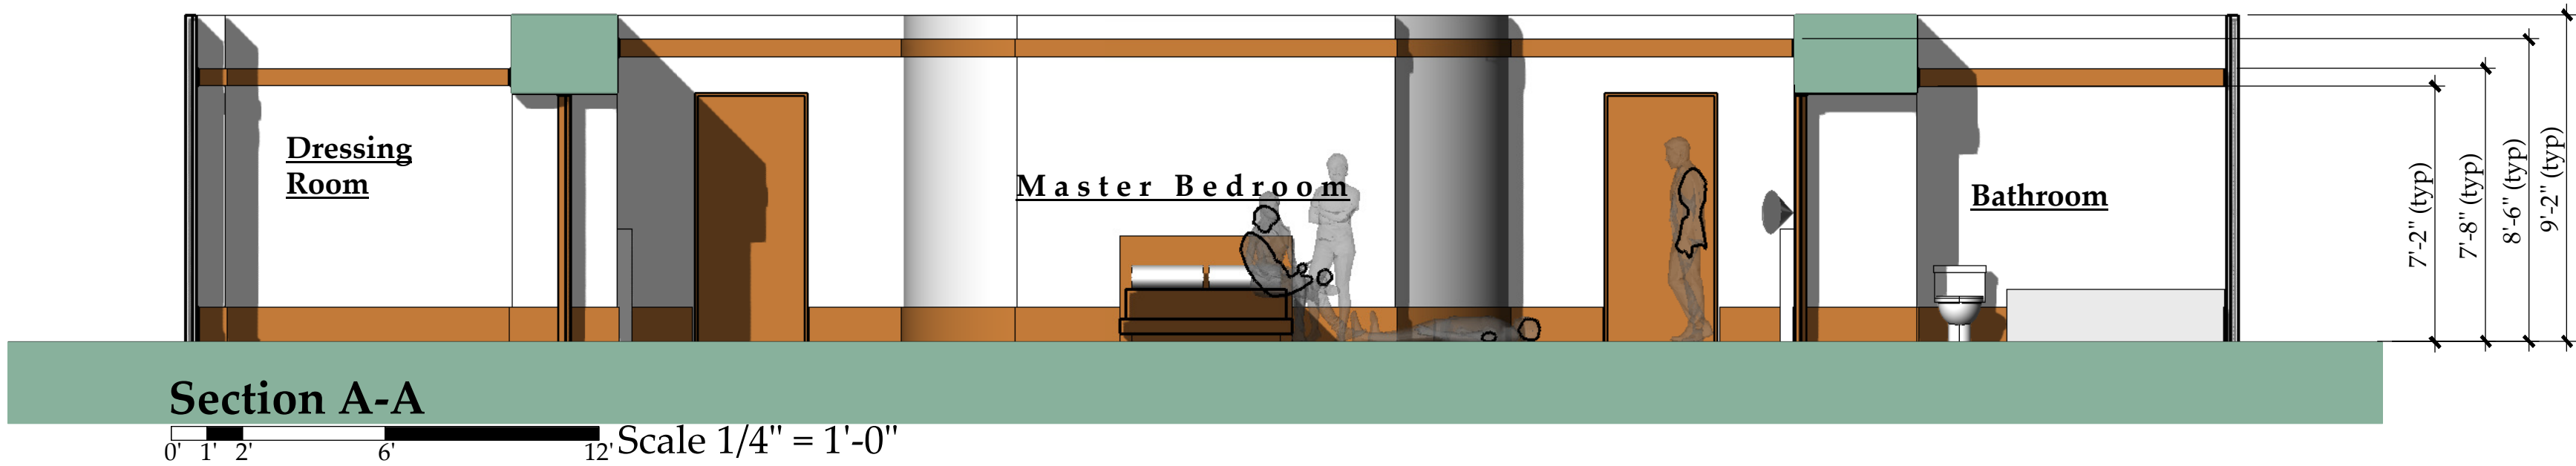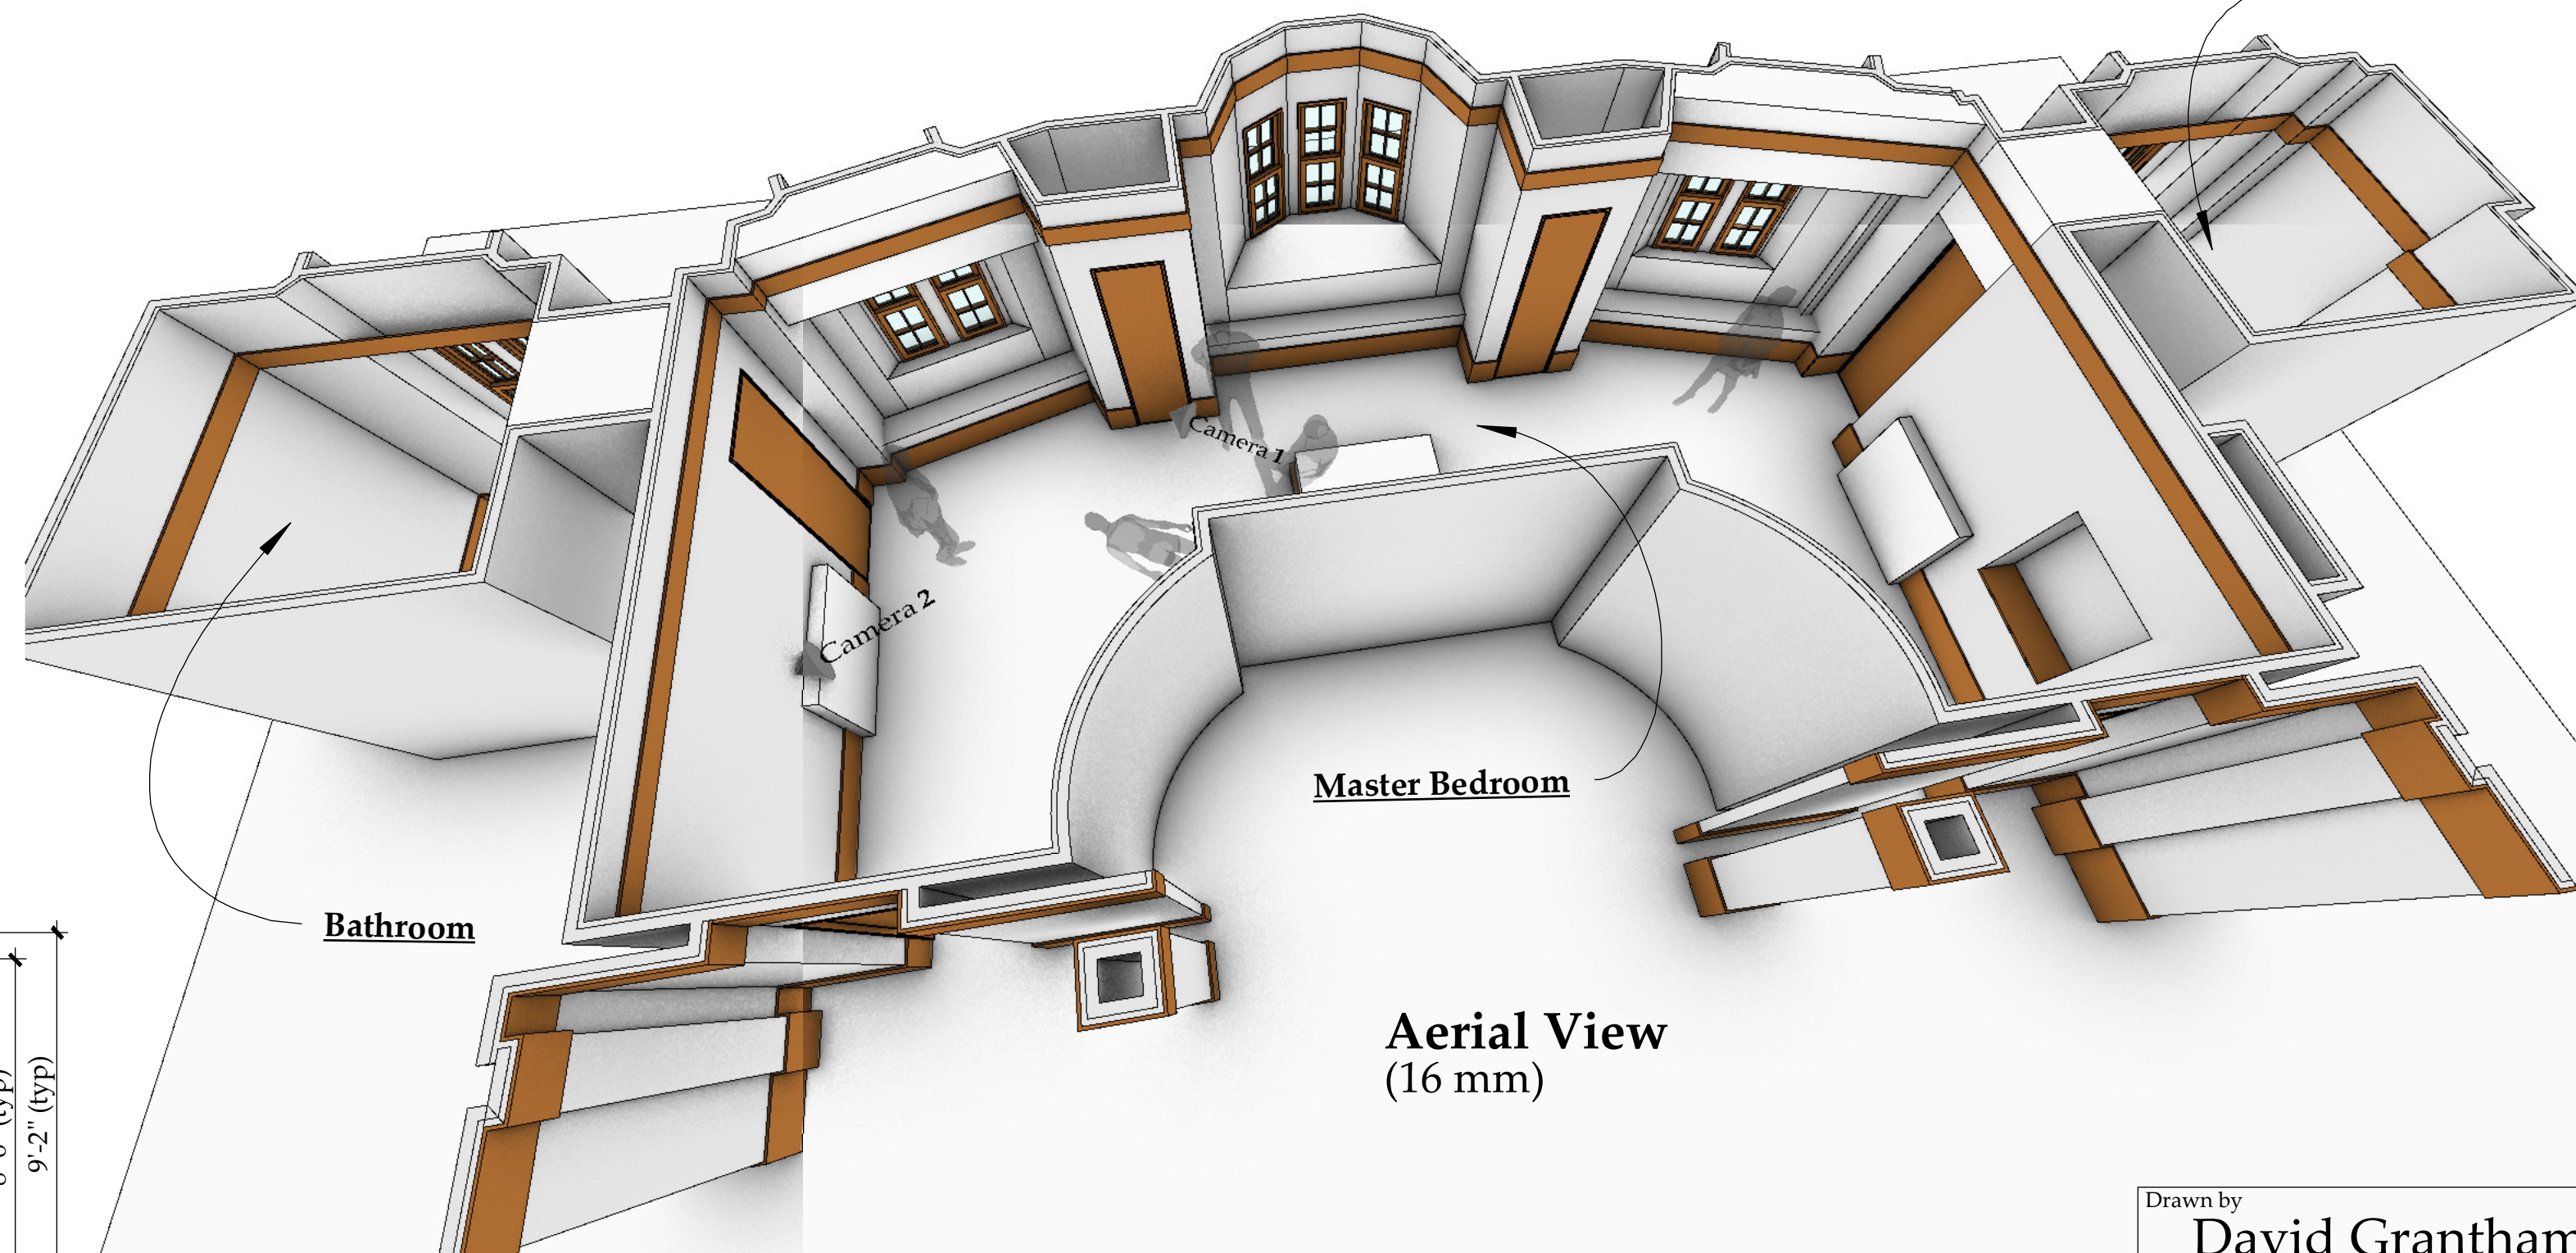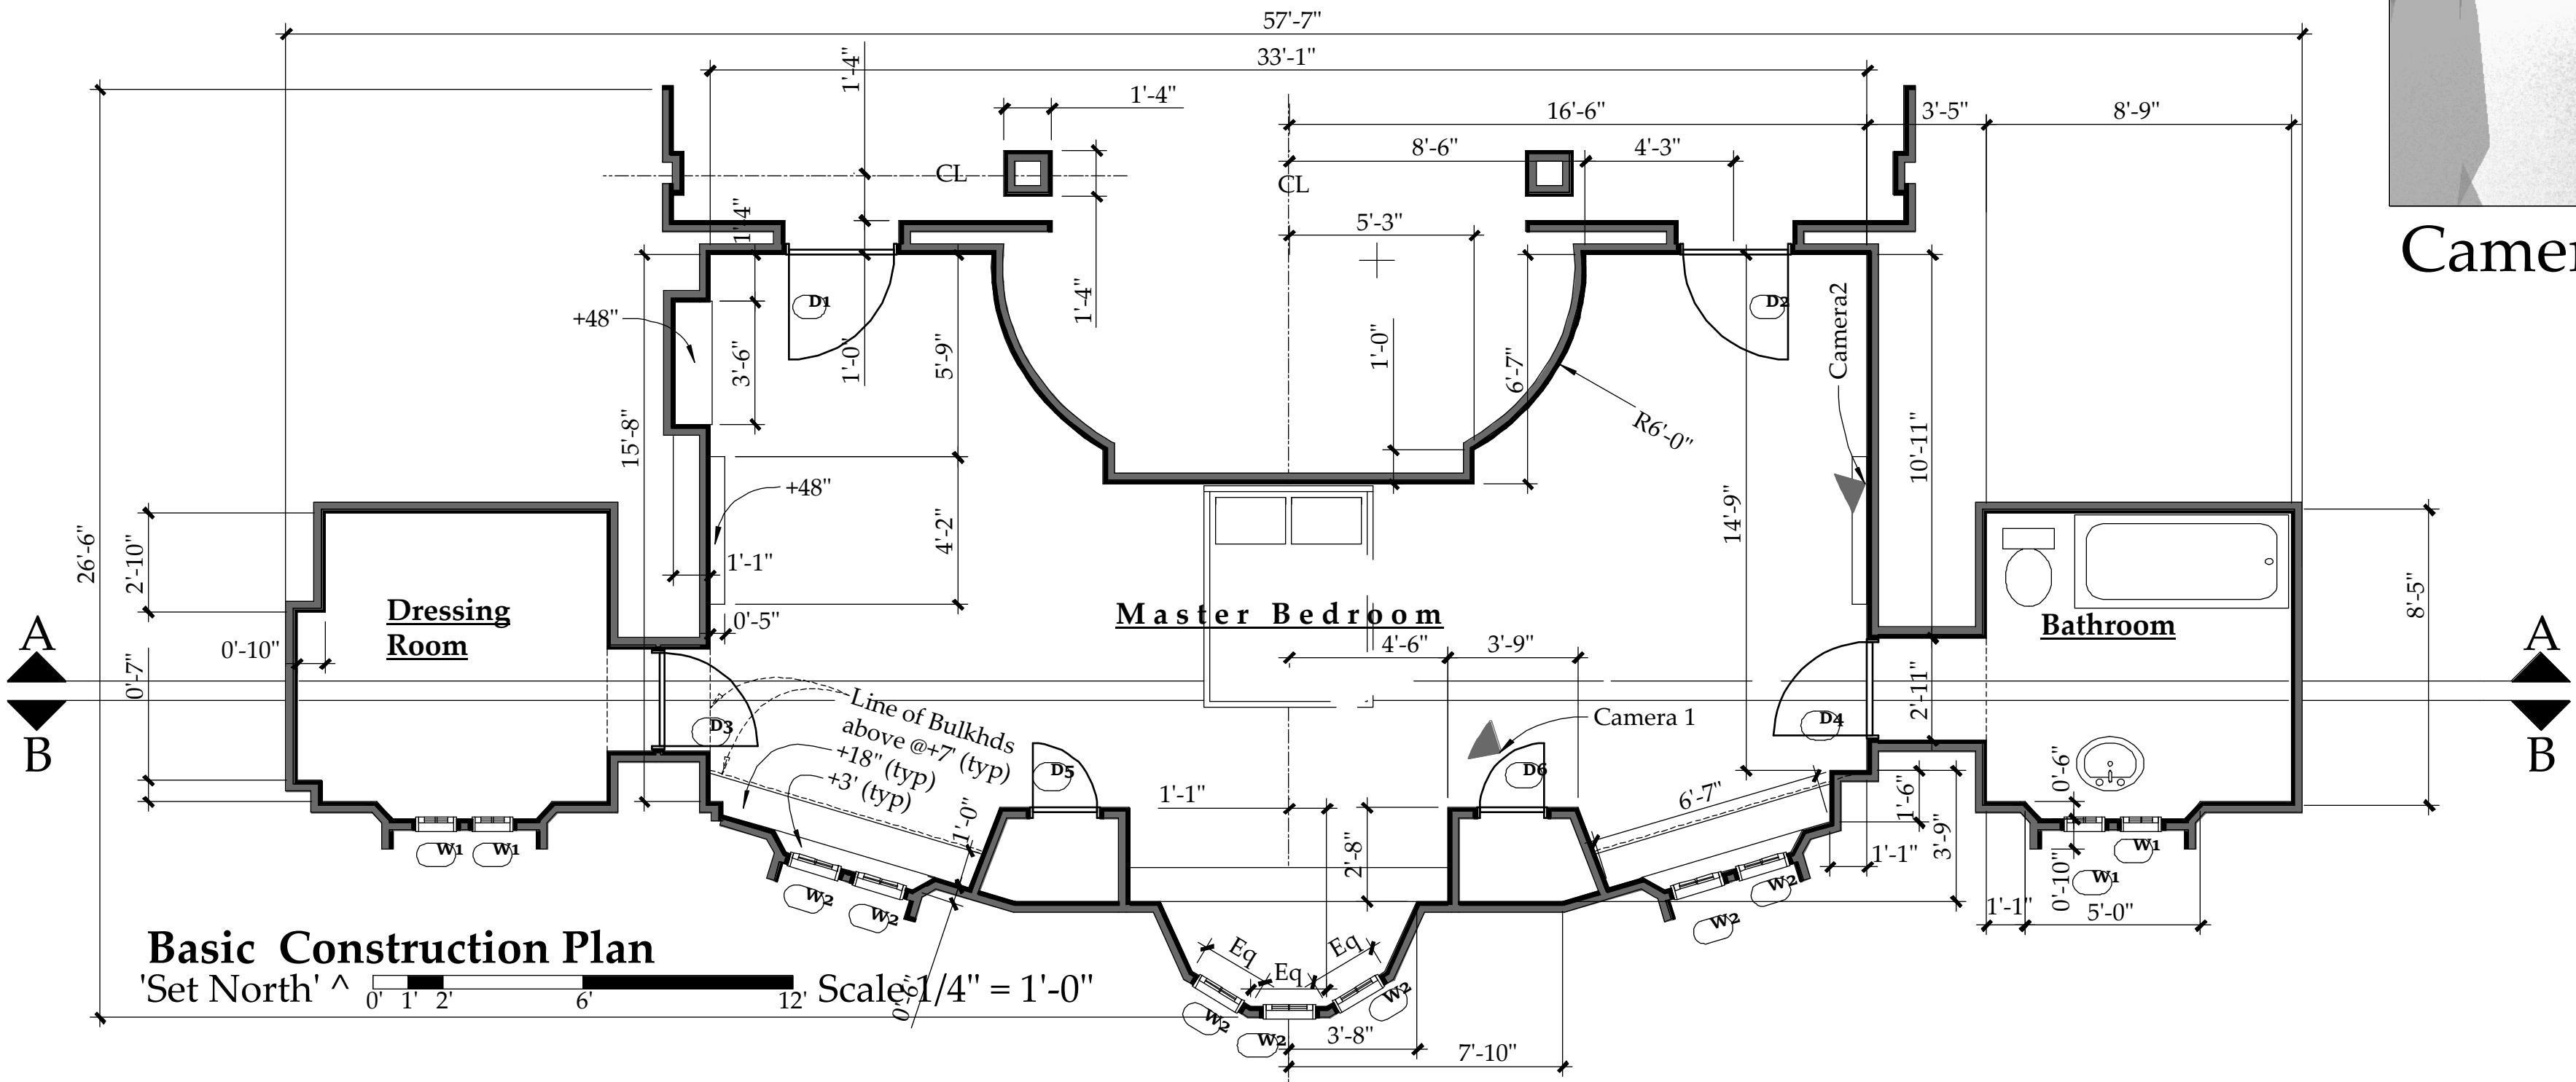

Quantity	Reference	Width	Height	Openings Elevation	Opening Side	Type
1	D1	3'-2"	7'-0"	0"	Right	Hinged
1	D2	3'-2"	7'-0"	0"	Left	Hinged
1	D3	2'-10"	7'-0"	0"	Right	Hinged
1	D4	2'-10"	7'-0"	0"	Left	Hinged
1	D5	2'-0"	7'-0"	0"	Left	Hinged
1	D6	2'-0"	7'-0"	0"	Right	Hinged
4	W1	1'-2"	4'-0"	3'-0"	Right	Double Hung Panels
7	W2	1'-6"	4'-0"	3'-0"	Right	Double Hung Panels

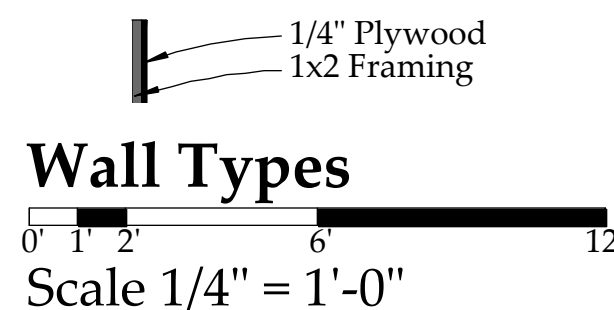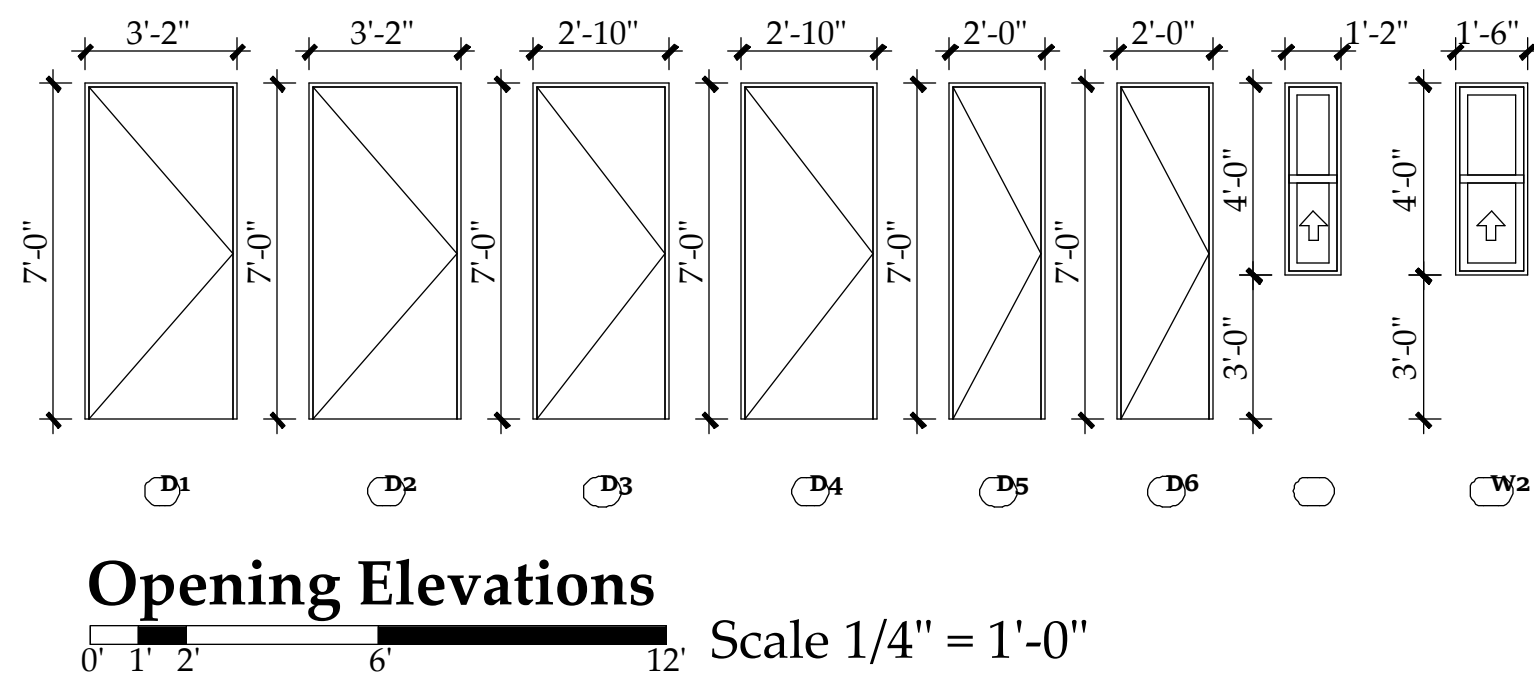

Drawn by
David Grantham
 604 317 4880 403 541 0947 dgh@telusplanet.net
 MFA Production Design AFI Los Angeles
 BES Architecture U of M Winnipeg

Production	<i>The Belvedere</i>		Set	Master Bedroom	Drawing Title	Sample 2 Day Basic Construction Plan & Model	
	Drawing Number					Revision	
	1						
	Date					June 30 2018	