




Design Elaborated in  
Perspective sketch traced  
over CAD Rendering

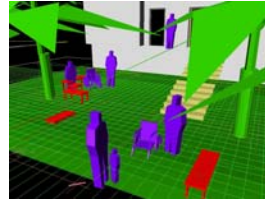



CAD Rendered Massing



Built Result (*further evolved*)



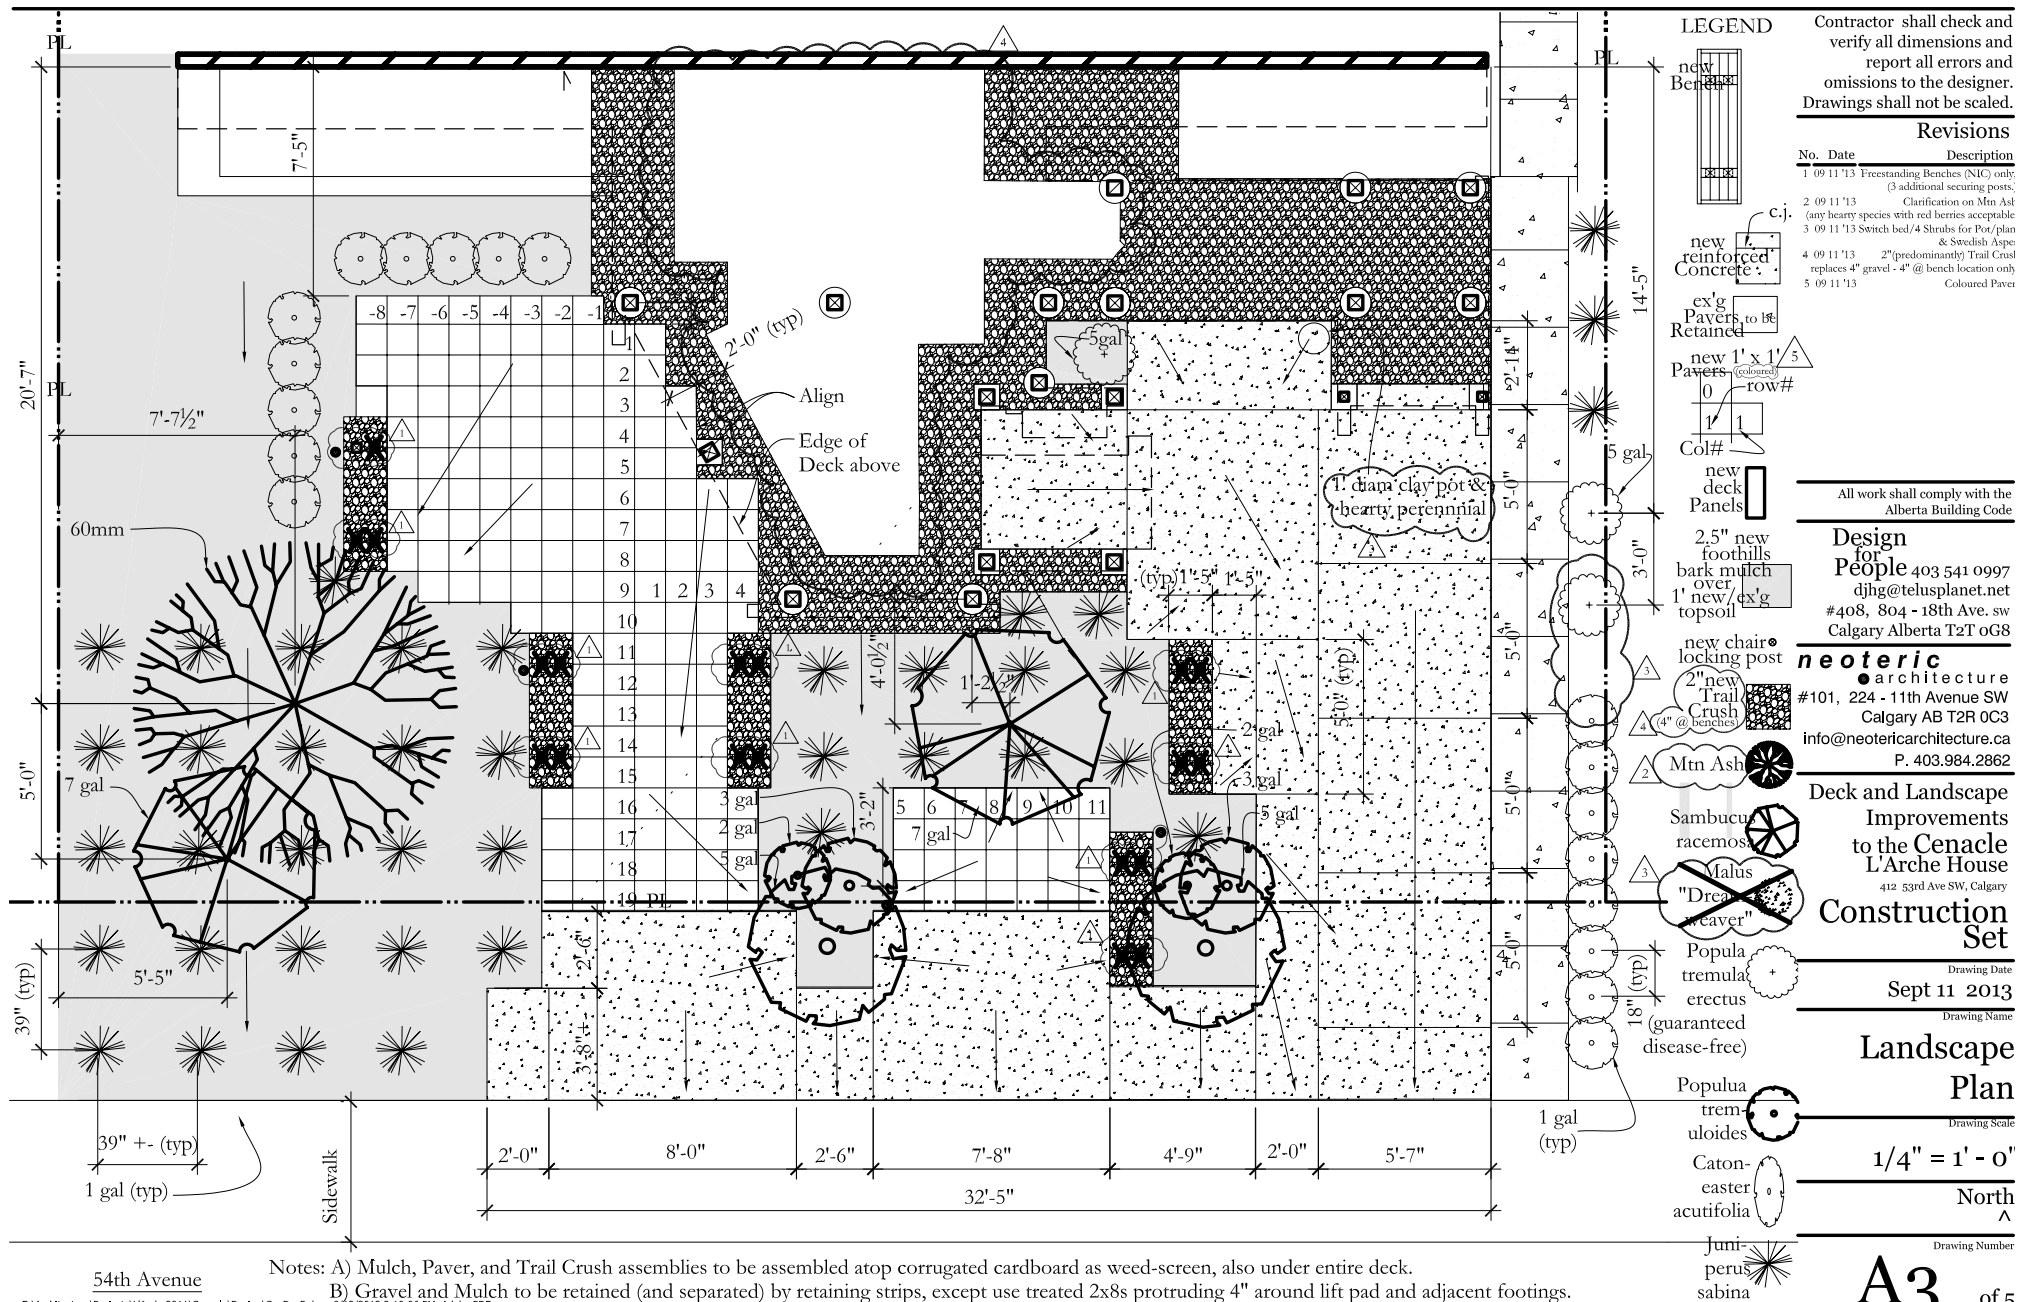

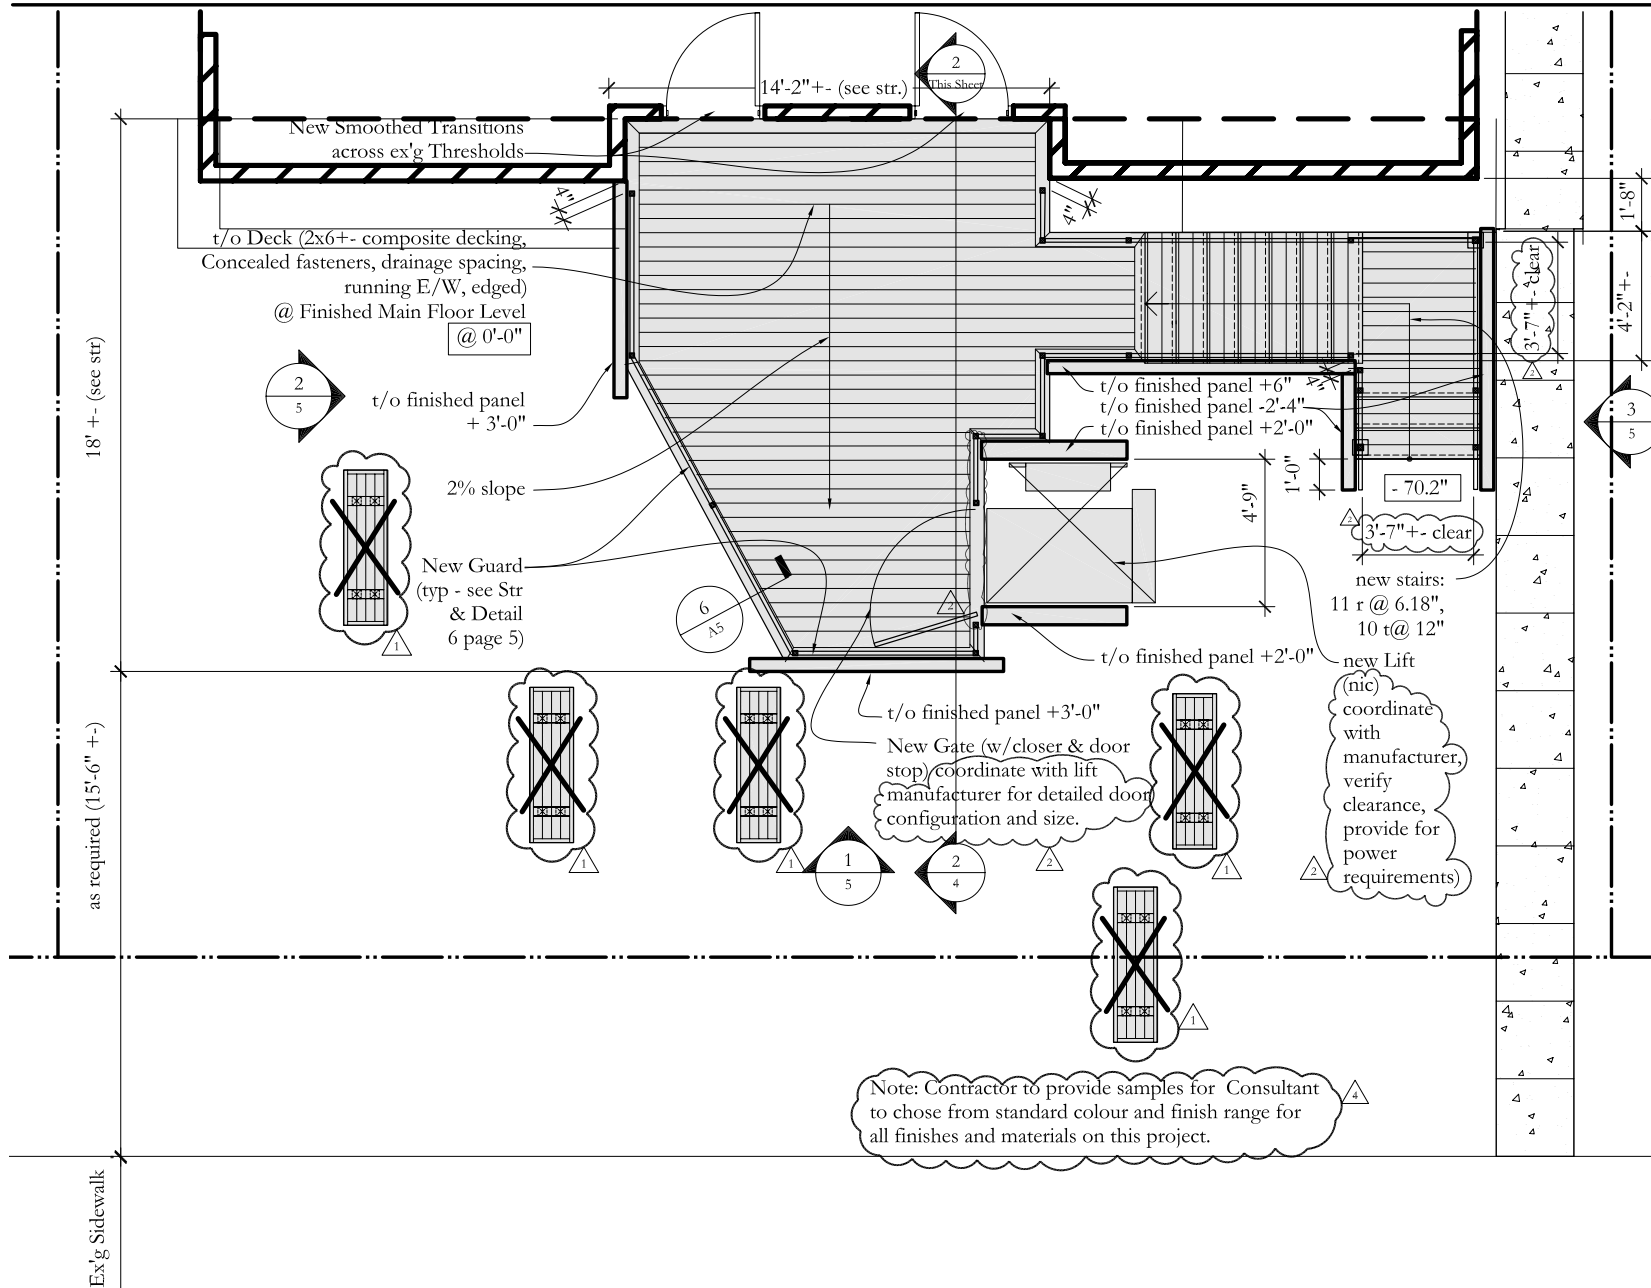

# LEGEND



Contractor shall check and verify all dimensions and report all errors and omissions to the designer. Drawings shall not be scaled.

## Revisions

| No. | Date     | Description  |
|-----|----------|--|
| 1   | 09/11/13 | Freestanding Benches (NIC) only (3 additional security posts - see str./scape) |
| 2   | 09/11/13 | Stairs 5" wider  |
| 3   | 09/11/13 | Lift NIC   |
| 4   | 09/11/13 | Project Finishes and Colours   |

All work shall comply with the Alberta Building Code

## Design

for People 403 541 0997  
djhg@telusplanet.net  
#408, 804 - 18th Ave. SW  
Calgary Alberta T2T 0G8

**neoteric** architecture  
#101, 224 - 11th Avenue SW  
Calgary AB T2R 0C3  
info@neotericarchitecture.ca  
P. 403.984.2862

Deck and Landscape Improvements to the Cenacle L'Arche House  
412 53rd Ave SW, Calgary

## Construction Set

Drawing Date

Sept 11 2013

Drawing Name

Deck Plan

Drawing Scale

1/4" = 1' - 0"

North  
^

Drawing Number

A2 of 5

