


### A3.1

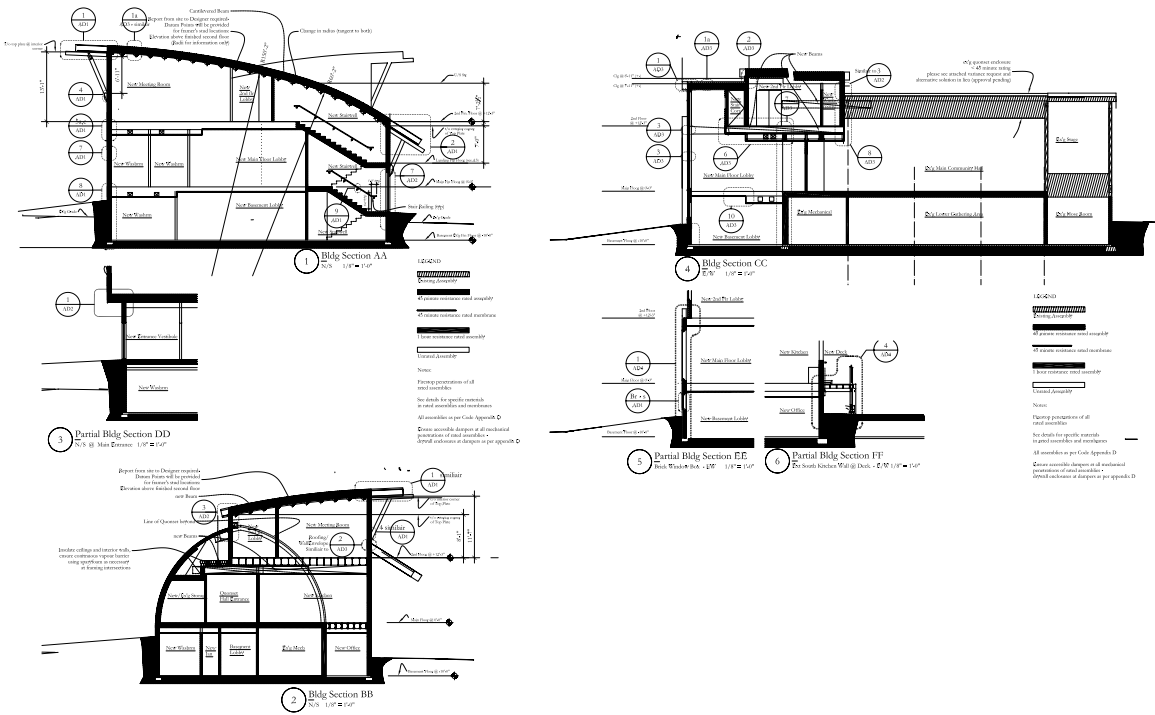



No.	Date	Revisions
1		
2		
3		
4		
5		
6		



Design  
People  
403-541-0947

April  
Box 100, Avenue 200  
Calgary, Alberta  
T2C 1A8

The Windsor Park  
Community Centre  
Revitalization  
Construction  
Drawings

Drawing Date  
May 19, 2009

Drawing Name

Building  
Sections


Drawing Scale

Scale 1/8" = 1'-0"

North

Drawing Number

A4

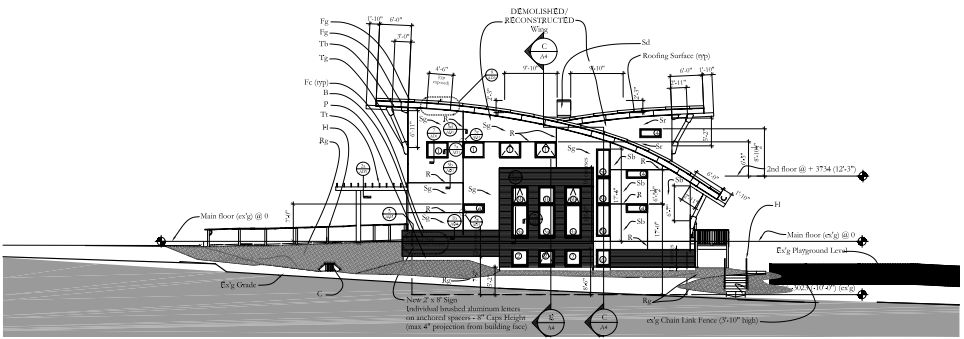

No.	Date	Revisions
1		
2		
3		
4		
5		
6		



Design  
People  
403-541-0947

April  
Box 100, Avenue 200  
Calgary, Alberta  
T2C 1A8

The Windsor Park  
Community Centre  
Revitalization  
Construction  
Drawings

Drawing Date  
May 19, 2009

Drawing Name

Building  
Sections


Drawing Scale

Scale 1/8" = 1'-0"

North

Drawing Number

A4

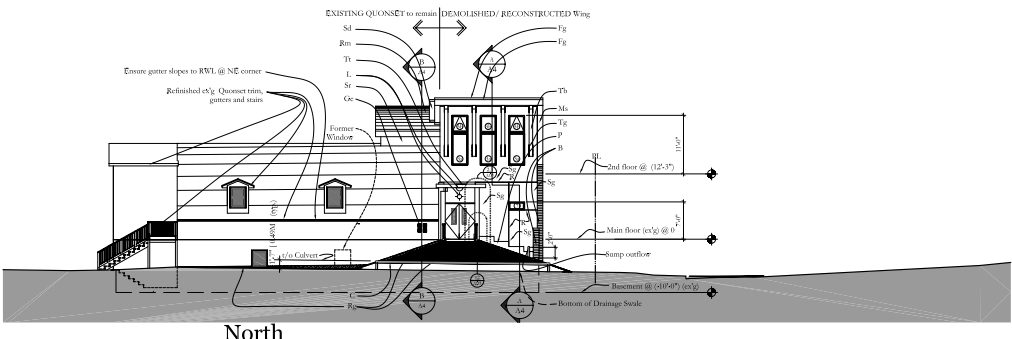

Design  
People  
403-541-0947

April  
Box 100, Avenue 200  
Calgary, Alberta  
T2C 1A8

The Windsor Park  
Community Centre  
Revitalization  
Construction  
Drawings

Drawing Date  
May 19, 2009

Drawing Name

W and N  
Elevations

Drawing Scale

Scale 1/8" = 1'-0"

North

Drawing Number

A5